



CONDENSED PROFILE AND TRACK CHART

ST. PAUL DIV. BRANCH LINES

W. SUPERIOR BR. (10)

(GRASSY POINT LINE)

FOND DU LAC BR. (10)

CLOQUET BR. (3)


HOR. SCALE: 1 inch = 2 Miles

VERT. " " 1 " = 100 Feet

Office of Chief Engineer

St. Paul, Minn. July 1922

Revised Jan. 1, 1970.

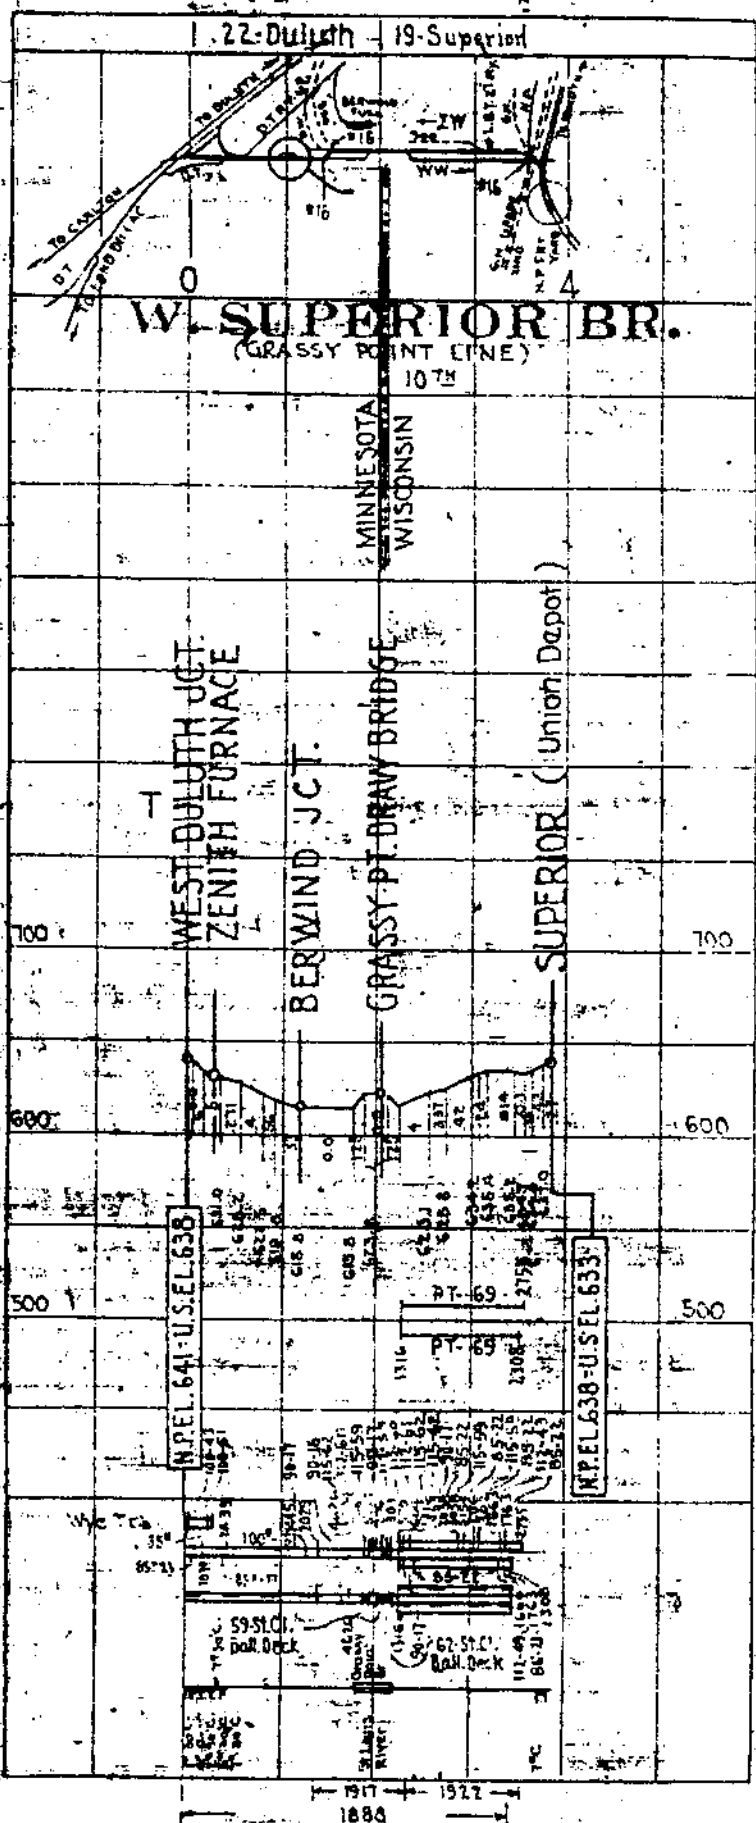

Track Sections

Track Diagram

Mile Post

LEGEND.

- NAME OF STATION
- Passing Tracks
 - Yards
 - W Water
 - F Fuel
 - Z Scales
 - T Turntable or Wye

- RAIL BALLAST
- GRAVEL
 - OTHER

Rail

Ballast

Curvature of Bridges

Year Constructed

21-Duluth

FOND DU LAC BR.

N.P.E.L. 610 = U.S. EL. 606.5

N.P.E.L. 641 = U.S. EL. 640

NEW DULUTH

MORGAN PARK

RIVERSIDE RIVERSIDE JCT.

7TH AVE. W. WEST DULUTH JCT.

Conn. With M.L. M.P.O. minus 2593

61055
60817



