



CONDENSED PROFILE AND TRACK CHART

TACOMA DIV. BRANCH LINES


- AMERICAN LAKE LINE (17)
- GRAY'S HARBOR BR. (16)
(OLYMPIA BR. - PENINSULAR BR.)
- GATE LINE (18)

COSTA BR. (20)
(ALSO COSMOPOLIS BR.)

HOR. SCALE: 1 inch = 2 Miles
VERT. " " " = 100 Feet

Office of Chief Engineer
St. Paul, Minn., July 1922

Revised Jan. 1, 1970.

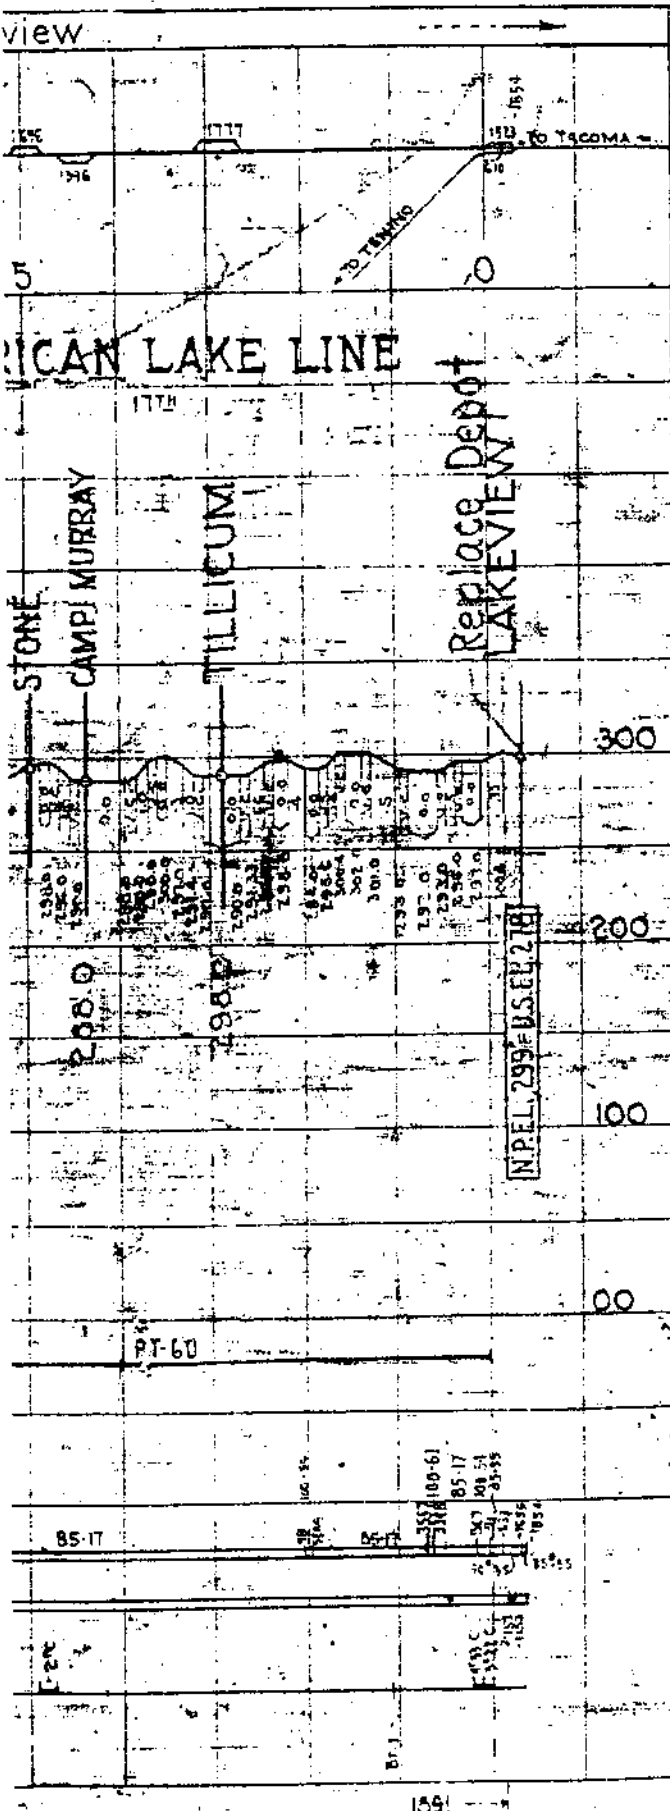


Schedule of Tie Renewal Gang
Track Sections

Track Diagram

Mile Post


LEGEND

- NAME OF STATION
- Passing Tracks
- Yards
- Water
- Fuel
- Scales
- Turntable or Wye

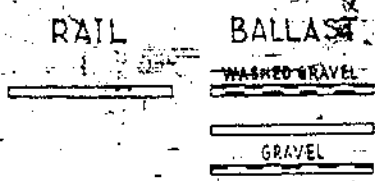

- Rail
- Ballast
- Curvature & Bridges
- Year Constructed
- Restricted Speed Zones

lympia

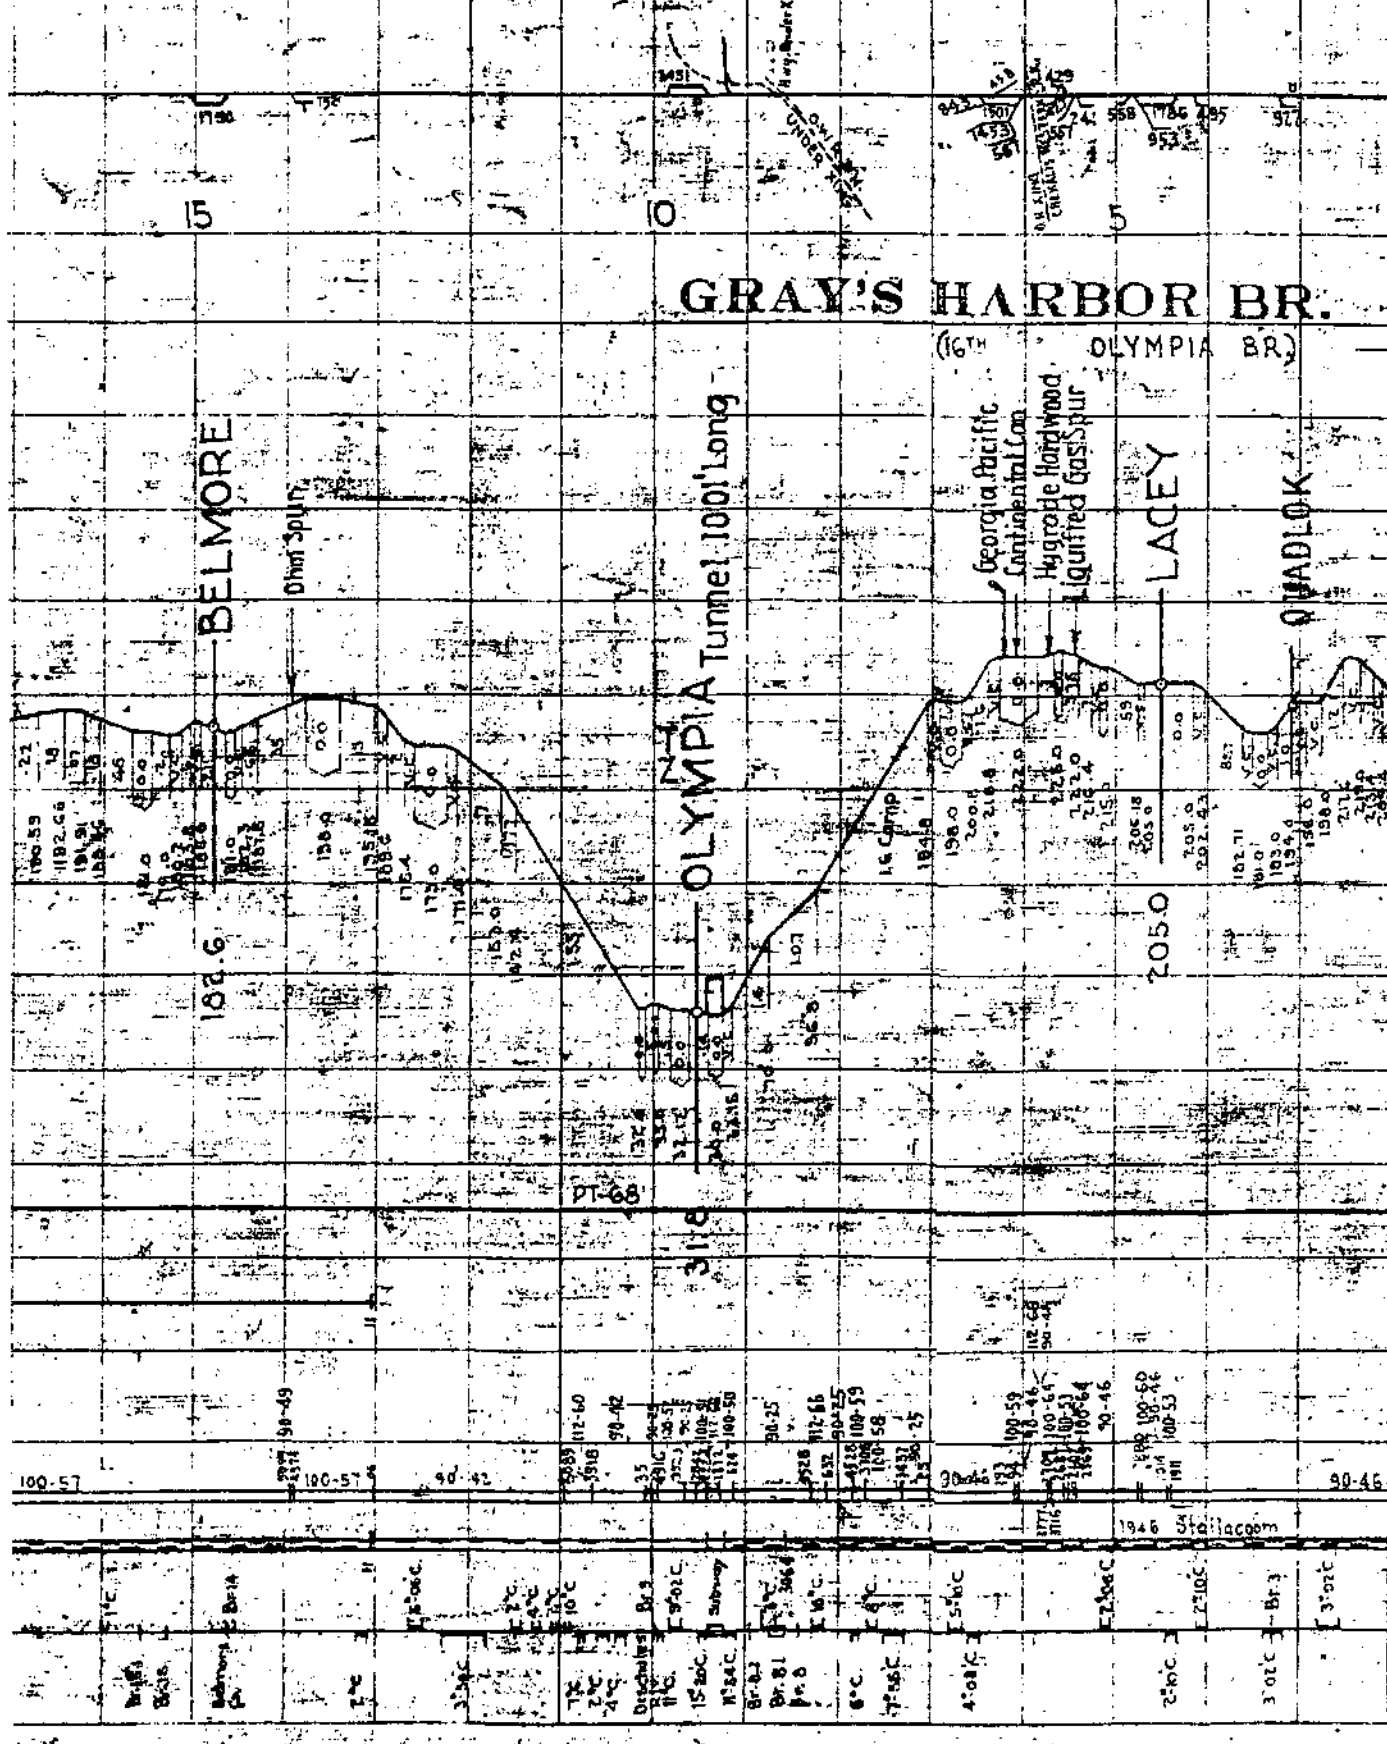




35 25

35 35 10/20 35 25 35

1967

(1:5.4 Trk. Mi.)

18-28-Elm

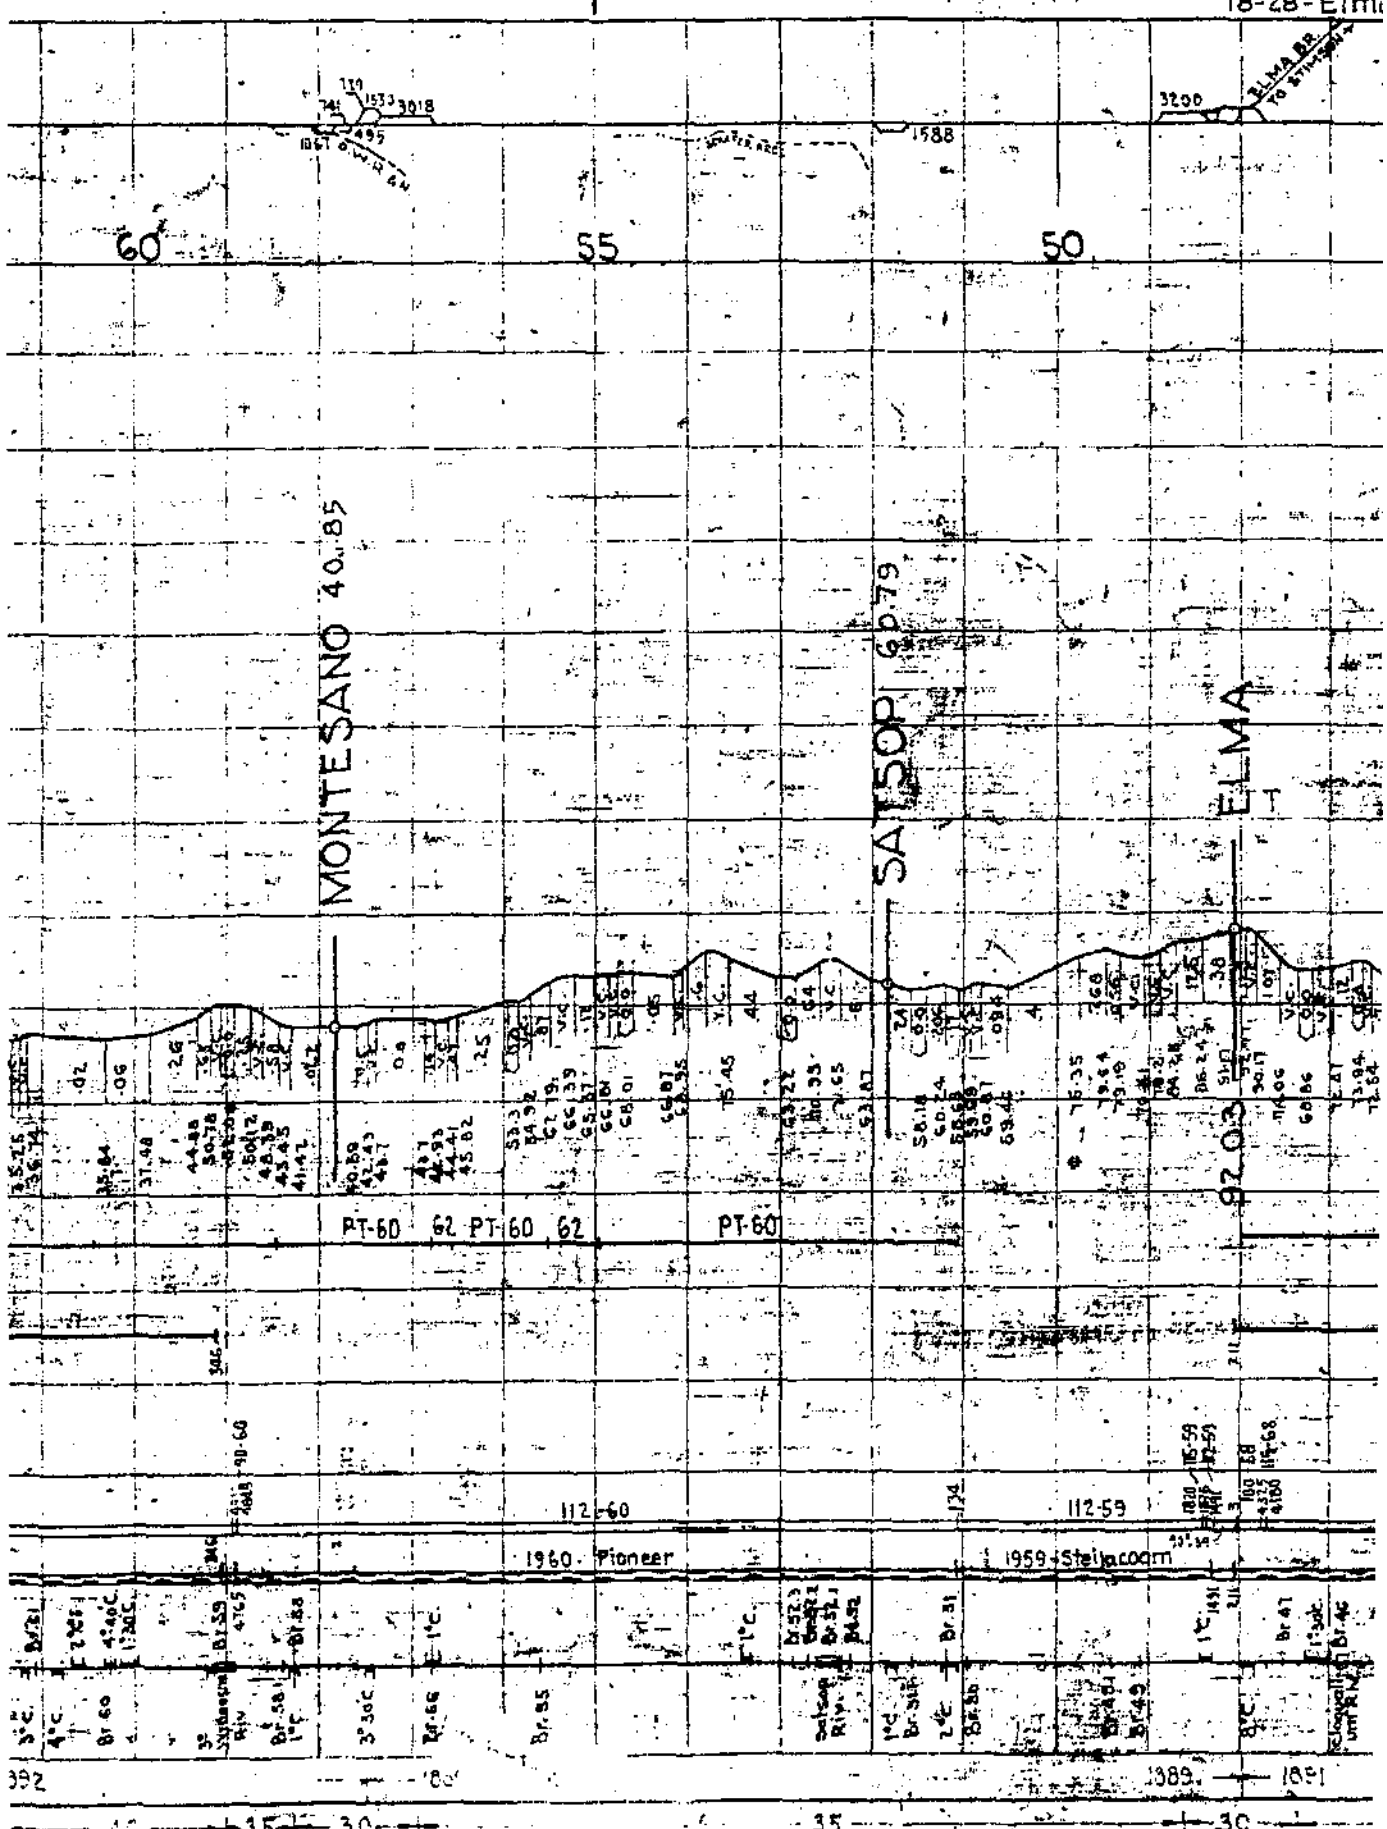

392

389


381

15 30

35


30

18-26 - Hoquiam

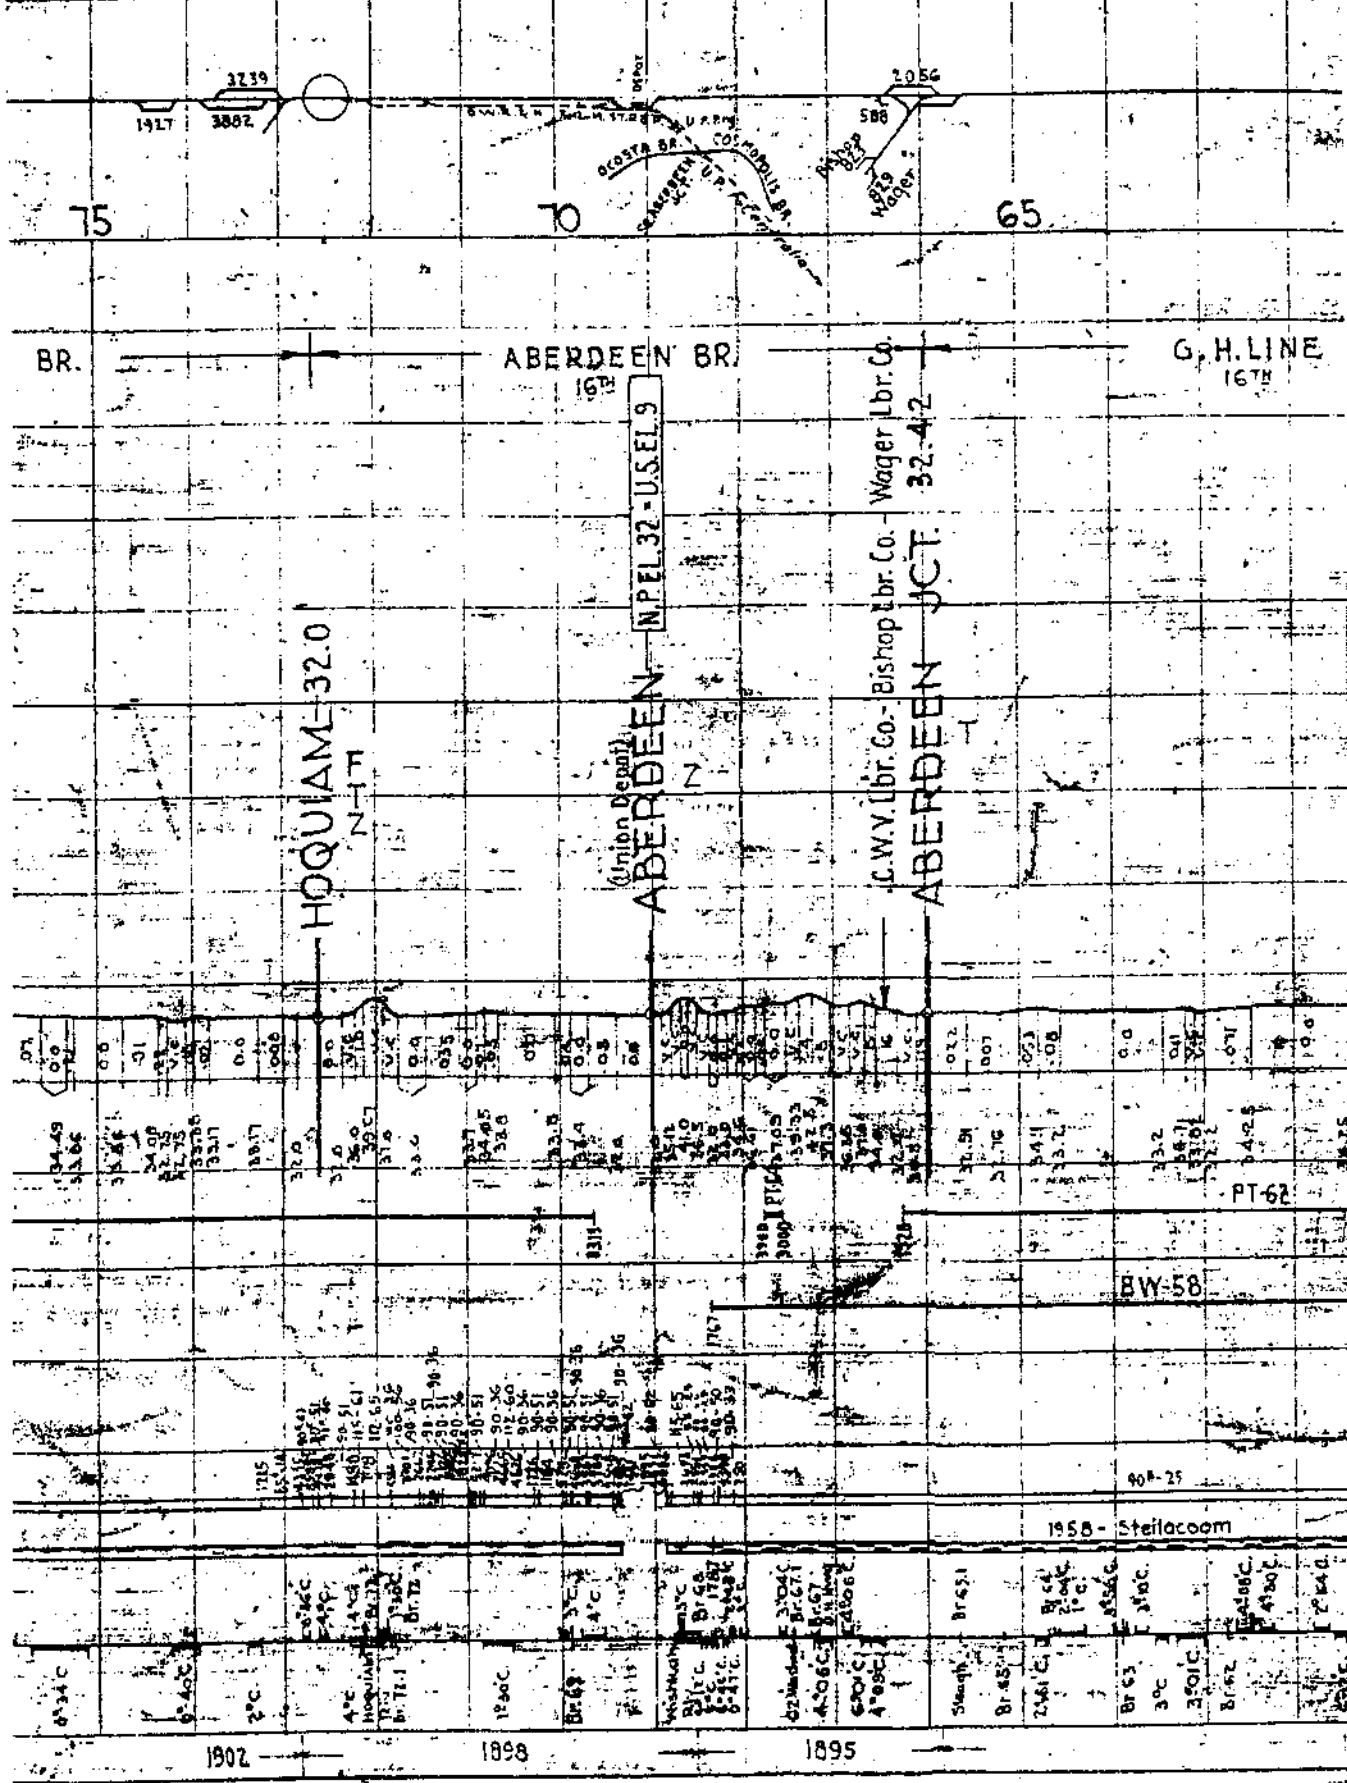


20

20/10

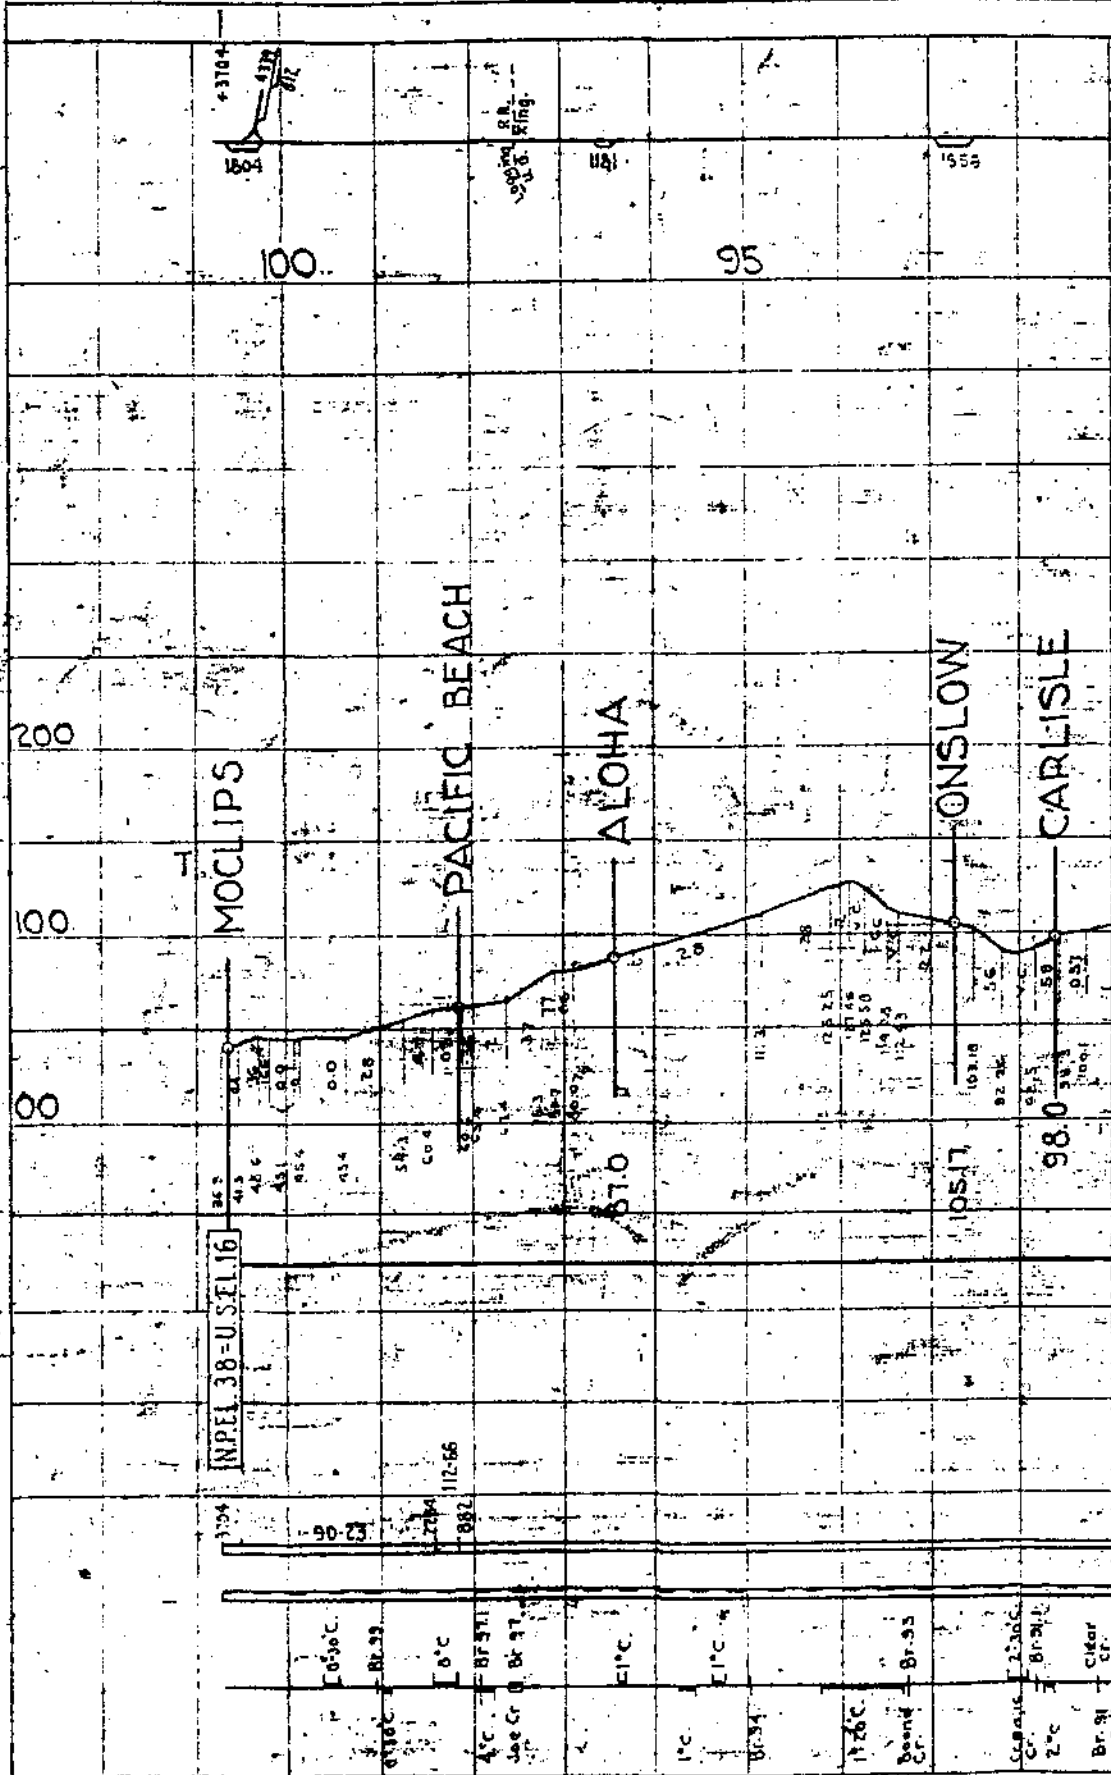

1905

18-12-Centralia

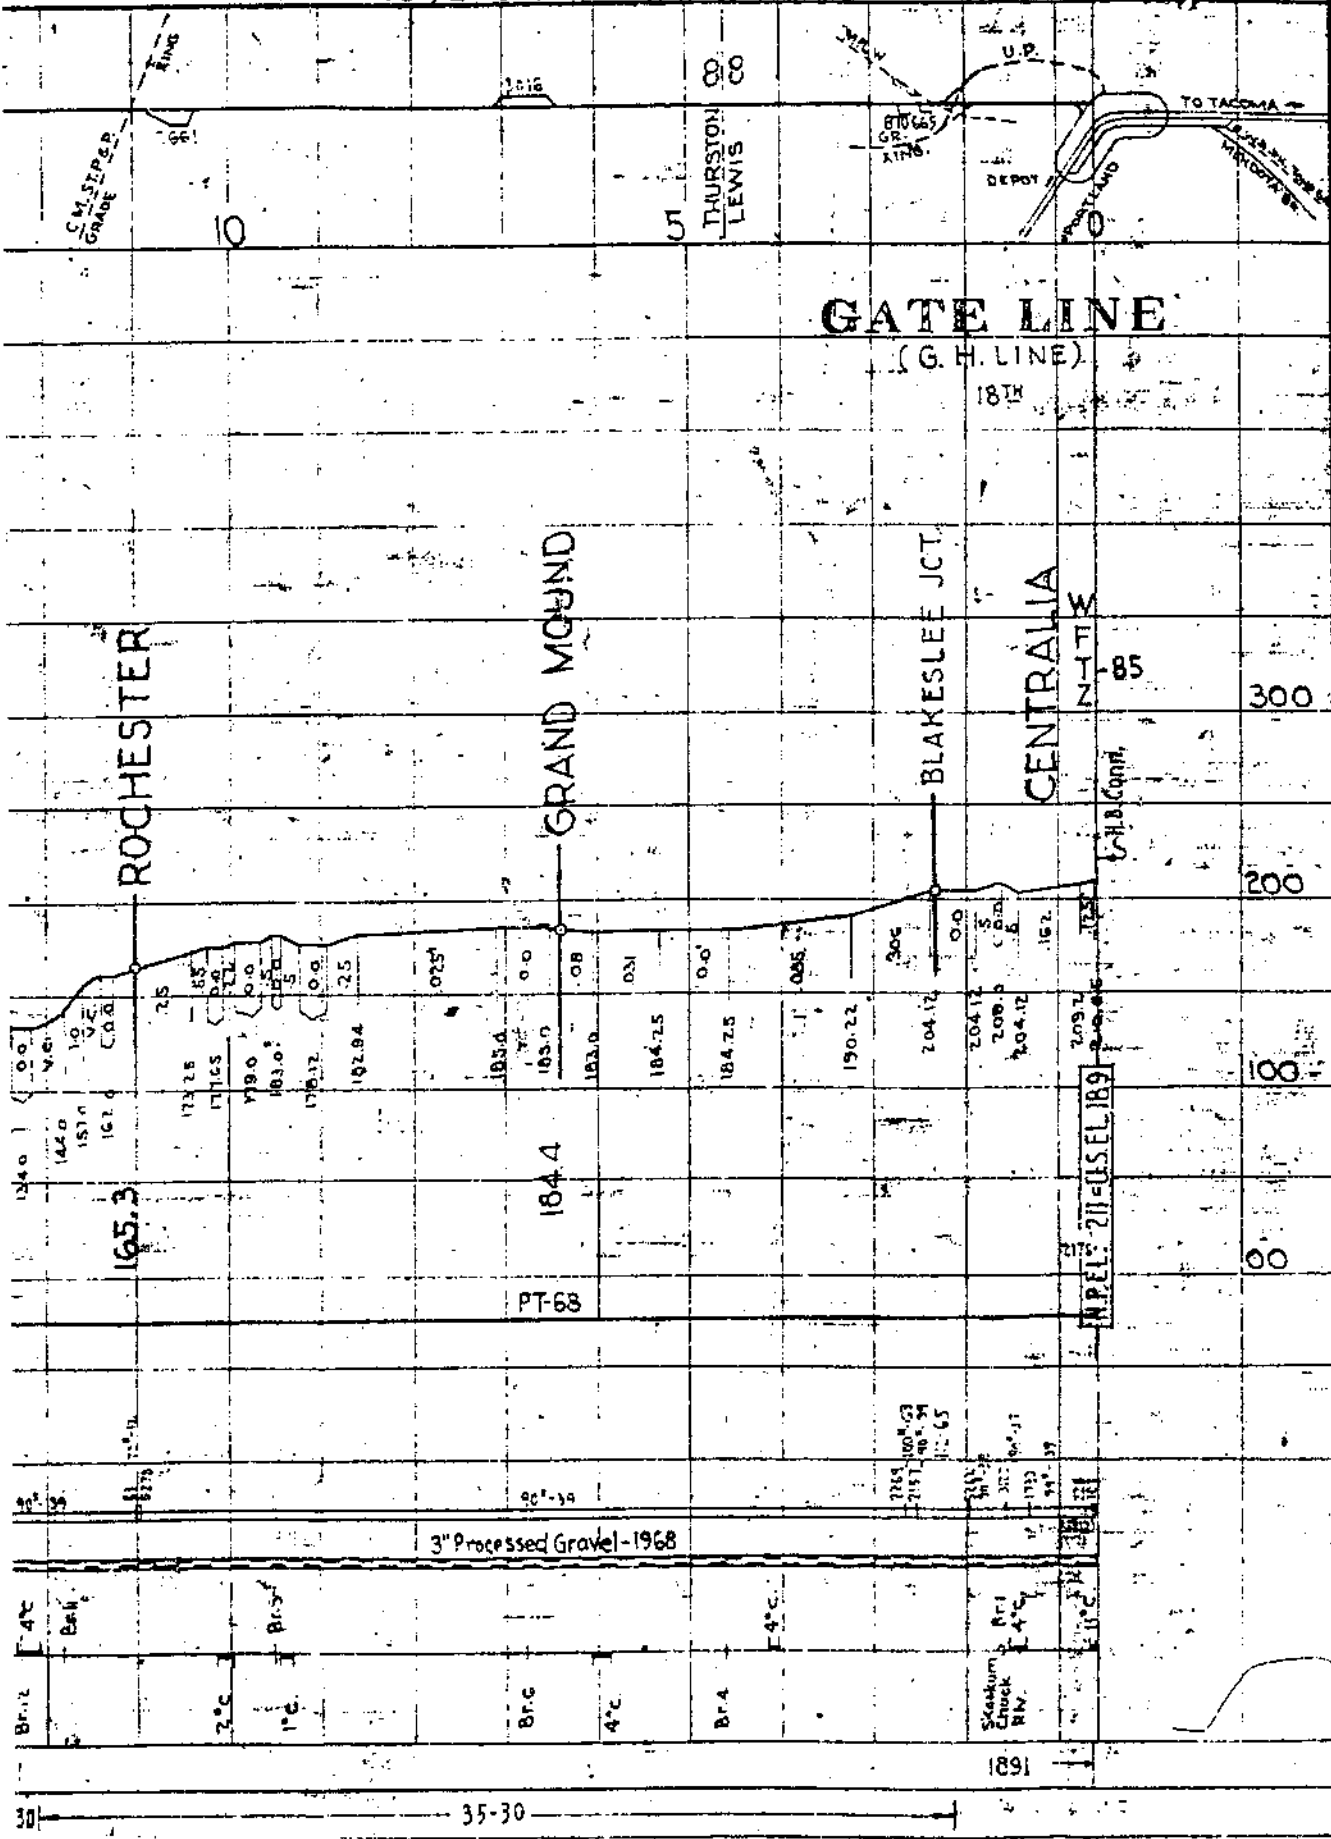

GATE LINE

(G. H. LINE)

1814

ROCHESTER

GRAND MOUND

BLAKESLEE JCT.

CENTRALIA

N-T-W

85

300

200

100

00

165.3

184.4

IN P.L. 211-USE L 189

3" Processed Gravel - 1968

Br. 2

4°C

2°C

1°C

Br. C

4°C

Br. 4

4°C

Stokum

Check

R.V.

4°C

189

35-30

CAYSHREE

RING

10

THURSTON
LEWIS

DEPT

POSTLAND

TO TACOMA

LEWIS & CLARK

MARKET ST.

1816

5


00

00




30

Hoguiam

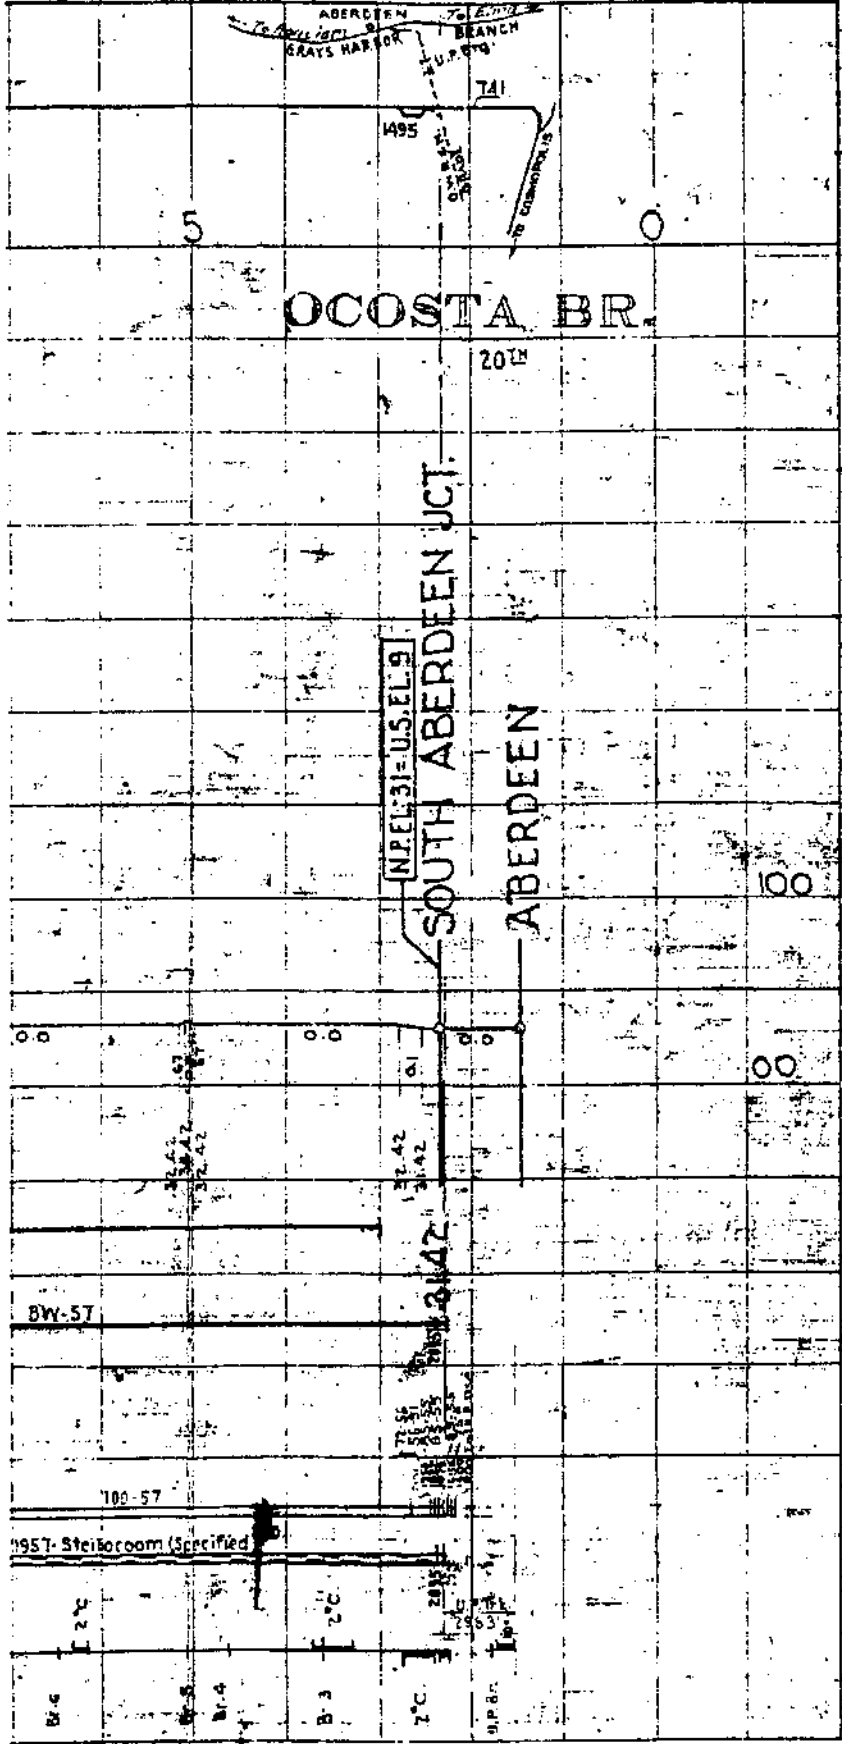

1892

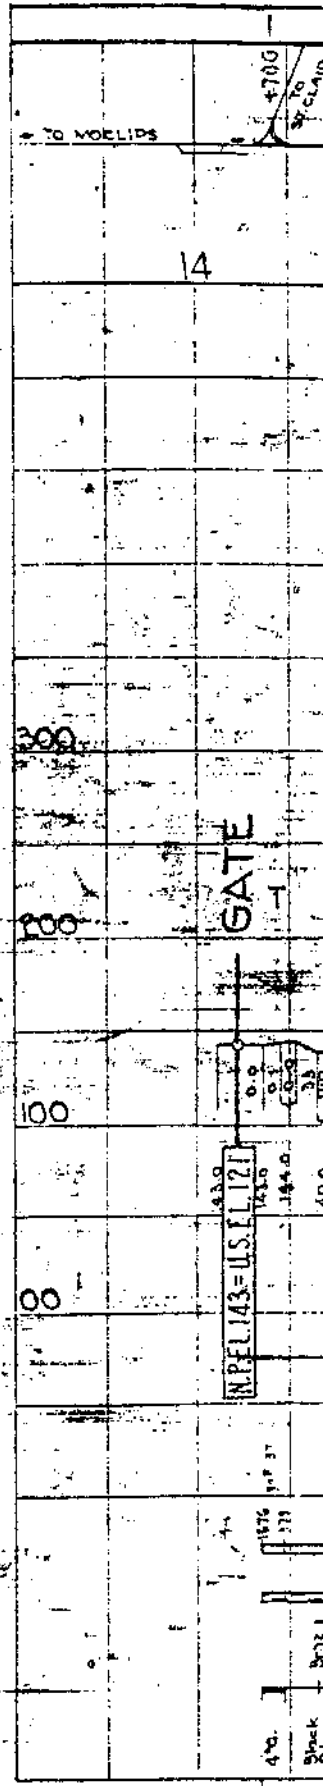

1892

18

15

10

BAY CITY

OOSTA

MARKHAM



32.42

32.42

PT-67

Track taken up under Imp. 1341-27

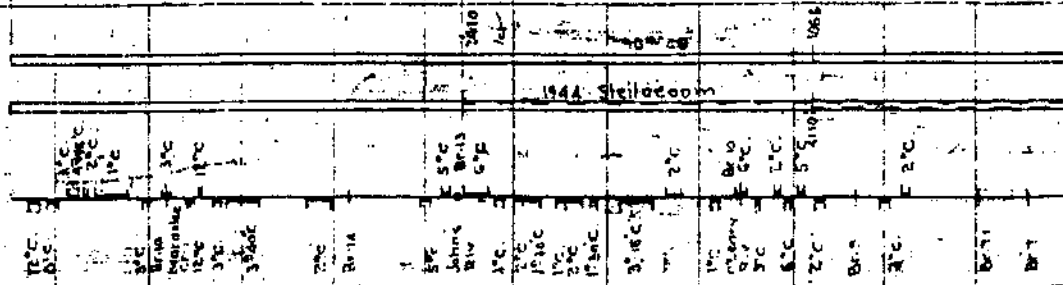

1911

1892

