



CONDENSED PROFILE AND TRACK CHART


TACOMA DIV. BRANCH LINES

- BUCKLEY LINE (7)
- GREEN RIVER BR. (8)
- WILKESON BR. (7)
- ORTING BR. (10)
- MOXEE BR. (23)
- NACHES BR. (24)
- COWICHE BR. (24)
- (TETON BR.)

HOR. SCALE: 1 Inch = 2 Miles
VERT. " 1 " = 100 Feet

Office of Chief Engineer
St. Paul, Minn. July 1922

Revised Jan. 1, 1970.

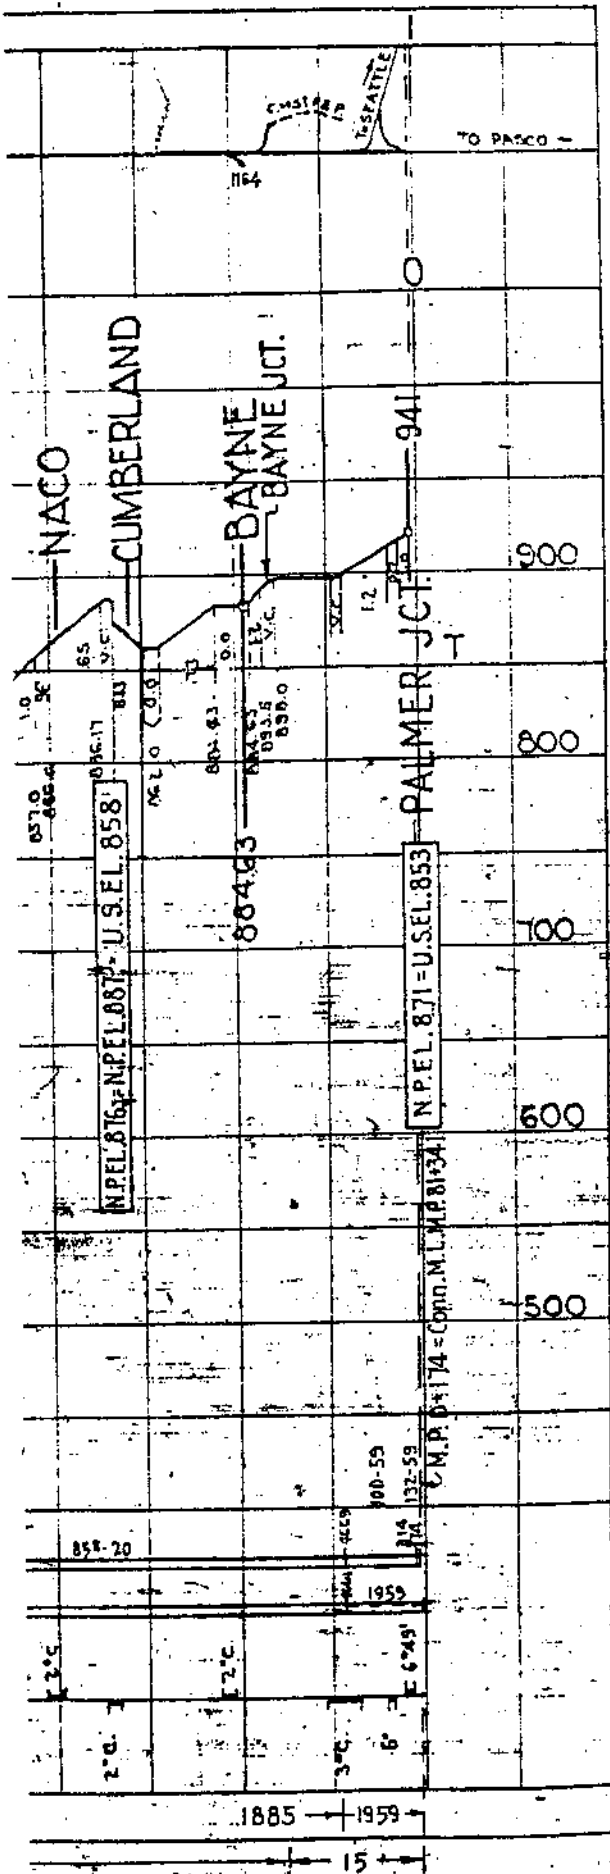


Track Sections

Track Diagram

Mile Post

LEGEND

NAME OF STATION

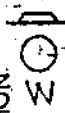

Passing Tracks



Yards

Water




Scales



Turntable or Wye

RAIL

BALLAST

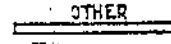

Rail

Ballast

Curvature & Bridges



Year Constructed

1885

1959

15

18-21-Enumclaw

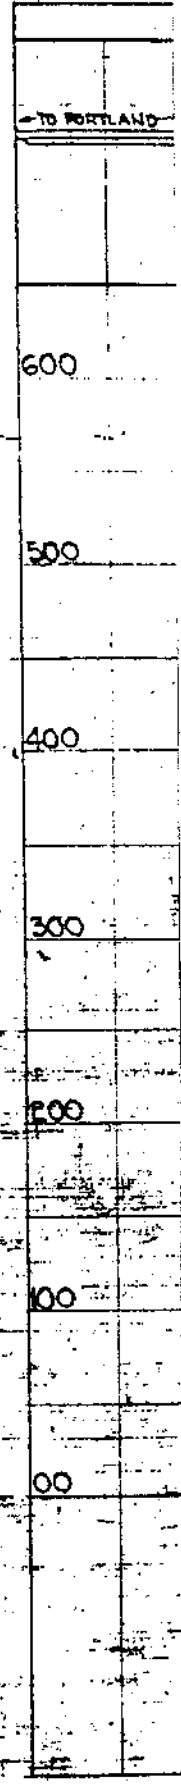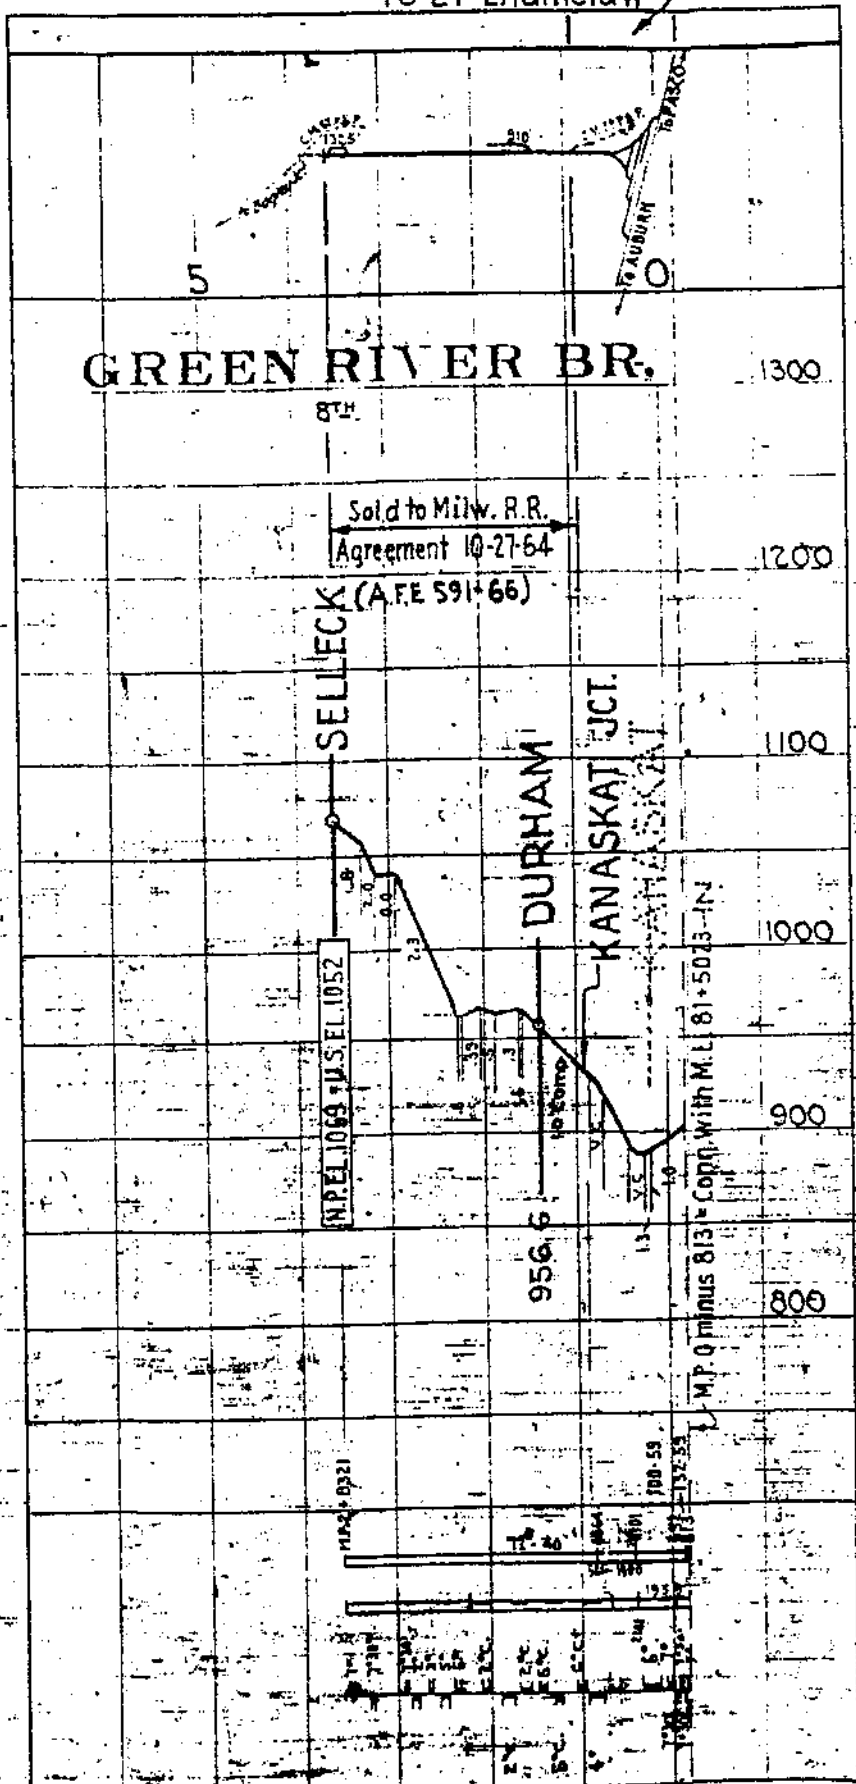

1889 1888 1887
15

18-1-Tacoma

TO MEERER

360

TO PALMER

0

5

10

600

ORTING BR.

600

10TH

CM STP&E King

Coan with Buckle Line
N.P.E.L. 197 = N.P.E.L. 16 = U.S.E.L. 192

500

500

400

400

300

LAKE KAPOWSIN

300

ORTING

N.P.E.L. 574 = U.S.E.L. 569
(End of Track)

200

200

100

100

196.5

196.5

MOXEE BR.


23AP

YAKIMA
Beginning of Moxee Br.

National Can
TERRACE HEIGHTS
Valley Junk

BIRCHFIELD

MOXEE CITY

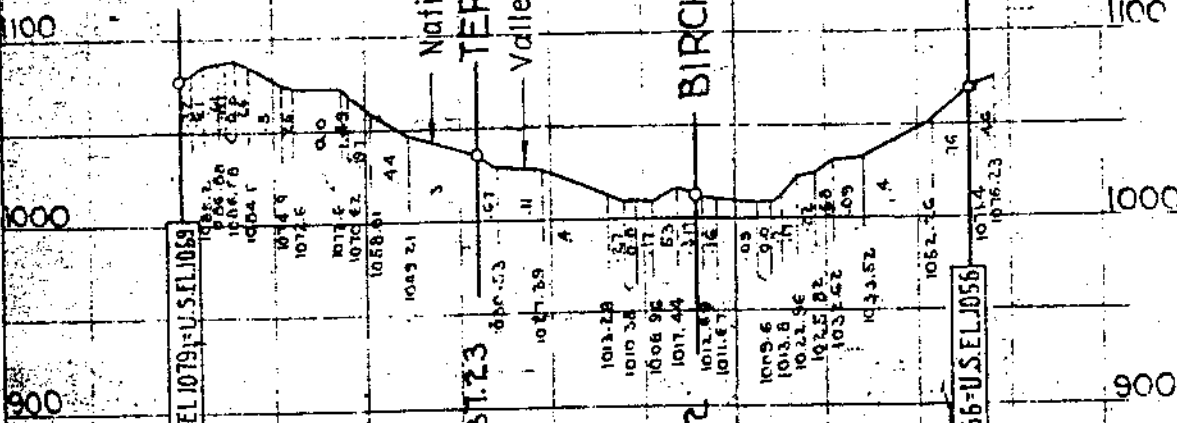


N.P.E.L. 1060-N.P.E.L. 1079-U.S.E.L. 1059

1031.23

1014.2

N.P.E.L. 1056-U.S.E.L. 1056

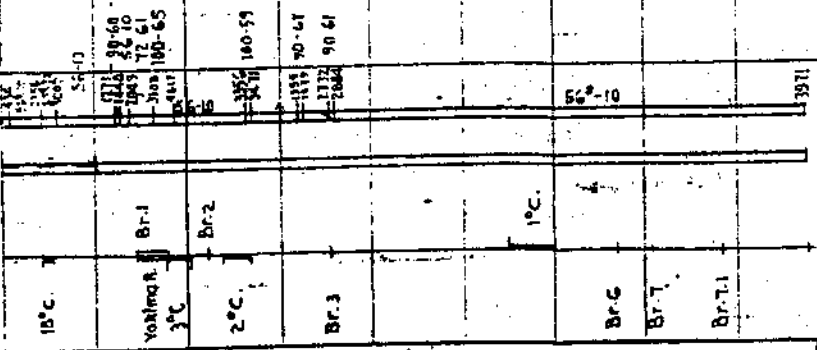


1910



1910

20

18-3-Yakima

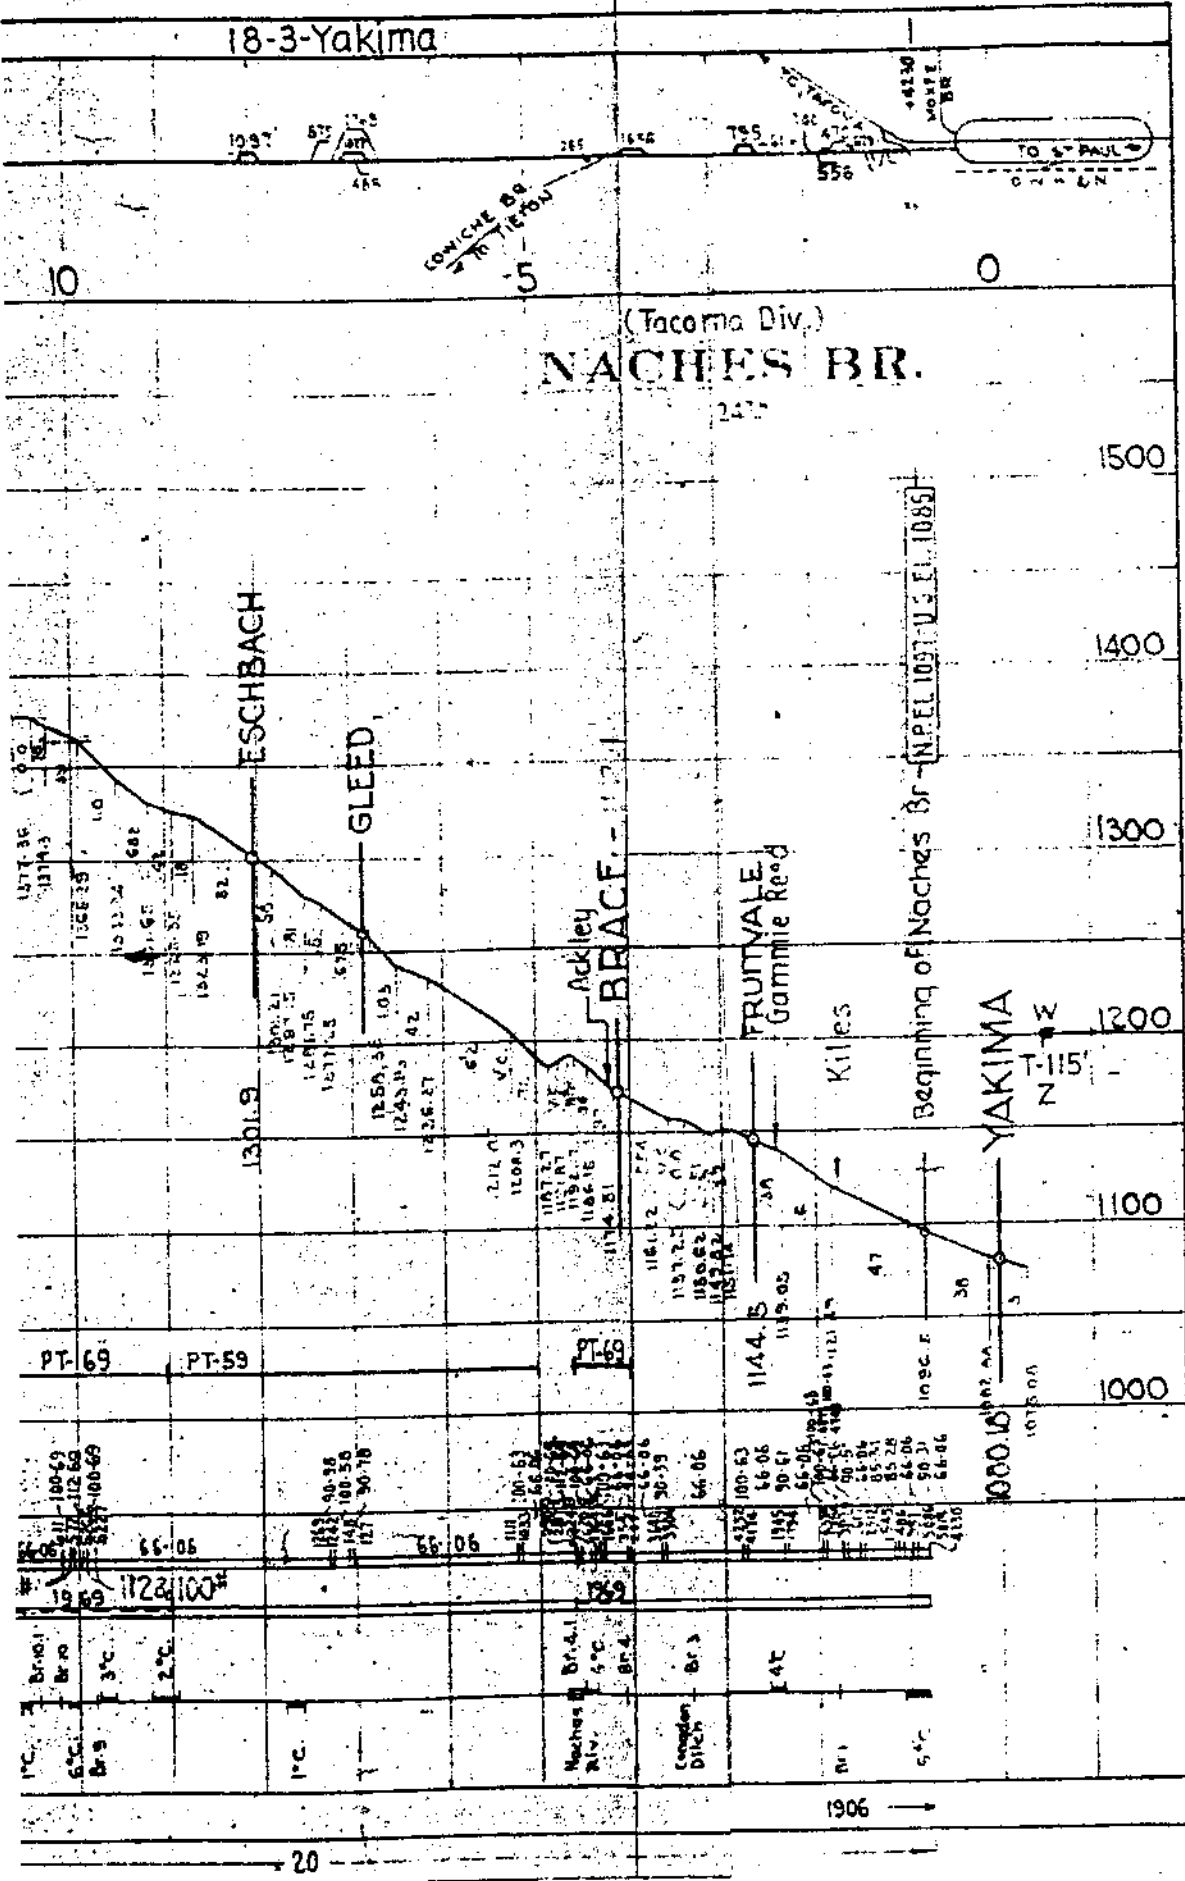


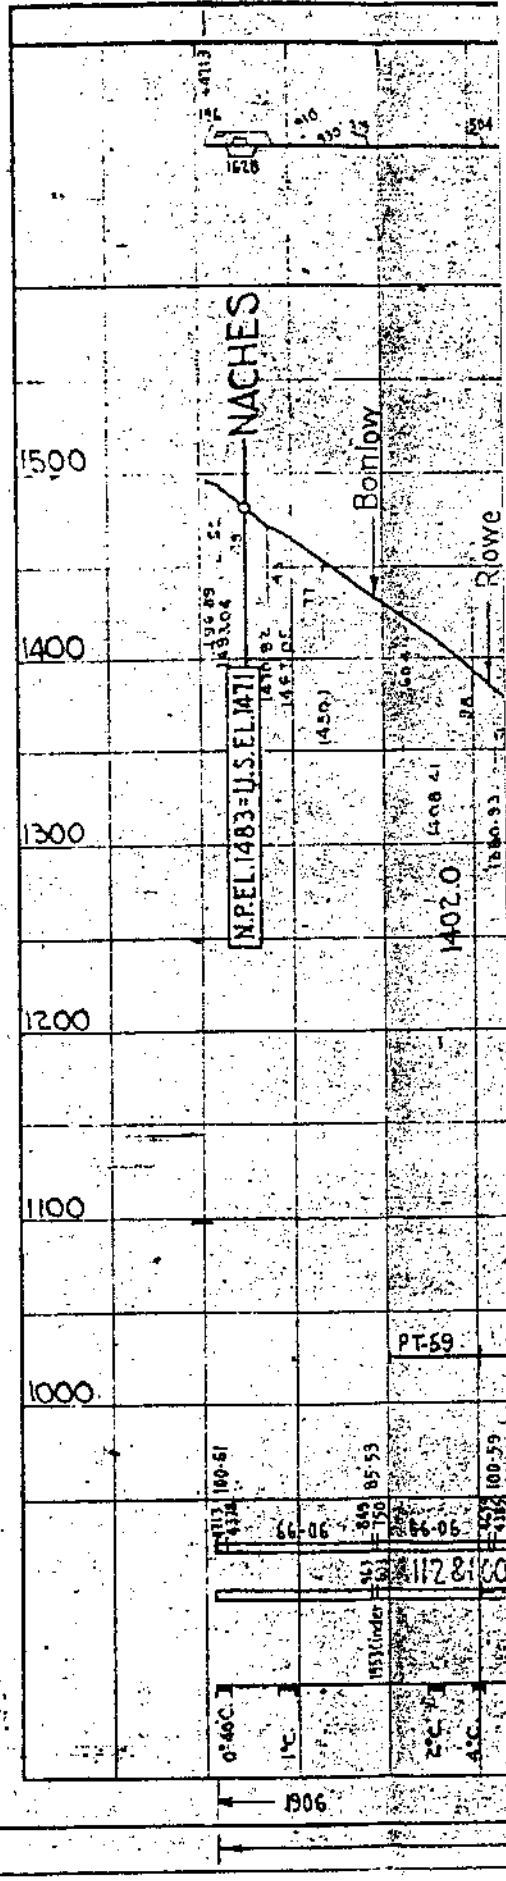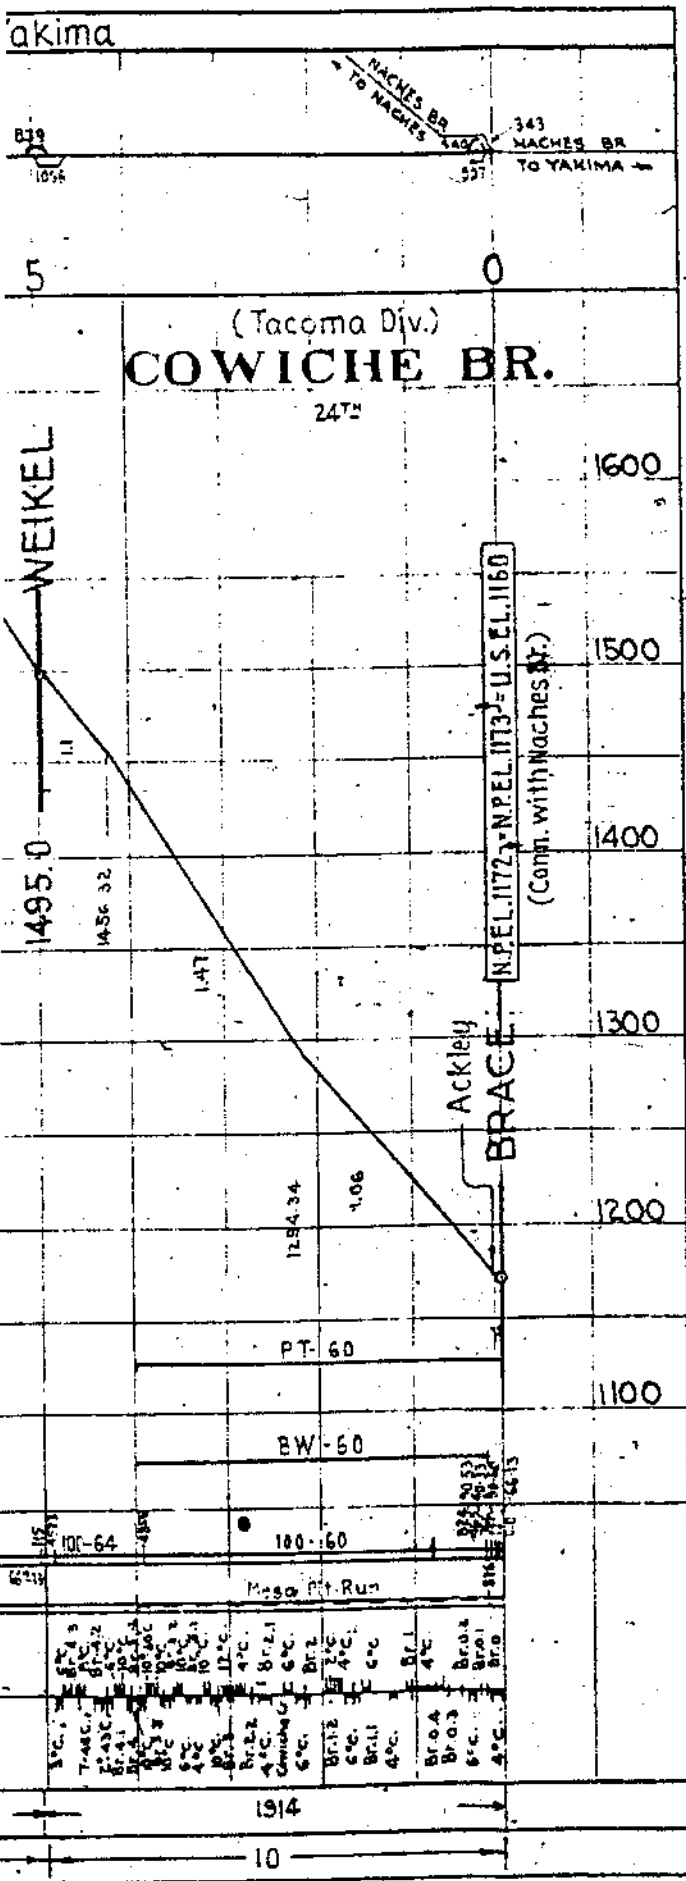

18-3-Y

43556

10

TIETON

Tasler Spur

Forney Spur
HOLTZINGER

COWICHE

N.P.E.L. 1934 - U.S.E.L. 1972

1935.0







10 22 05

45

1762.10













1900

1800

1700

1600

1500

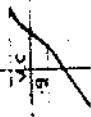

1571.7
1572.48
1583.6

66-17

66-17

66-17

1.0°C

1.2°C

Br 7

Br 1

Br 2

1.2°C

1918

10