

LINE	SBS	QJC	TYPE	CC #	TRACK		CUSTOMER	CONTRACT NUMBER	LENGTHS				CAR CAPY	CAR SPOT	RTCE	BILL	MAINTENANCE NOTES
					NAME				TOTAL	SNIP	MOV	LEAVE					
2001						WEST SEATTLE YARD TRK 1		-UNKNOWN-									
2002						WEST SEATTLE YARD TRK 2		-UNKNOWN-									
2003						WEST SEATTLE YARD TRK 3		-UNKNOWN-									
2004						WEST SEATTLE YARD TRK 4		BN 00011241	6763	6763							CONT M & O SPUR TRACK
2005						WEST SEATTLE YARD TRK 5		-UNKNOWN-									
2006						BIRMINGHAM STEEL INBOUND 200633		-UNKNOWN-	N/A	N/A	N/A						
2006A																	
2006B																	
2006C																	
2007						BIRMINGHAM STEEL OUTBOUND		-UNKNOWN-	N/A	N/A	N/A						
2008						ENGINE TRACK		-UNKNOWN-									
2009						TORRE POCKET		-UNKNOWN-									
2010						WEST WATERWAY LEAD		NP 00008118	460	460							CONST. M & O SPUR TRACK
2011						EAGLE MARINE CFS TRK #1		-UNKNOWN-									
2011						EAGLE MARINE CFS TRK #2		-UNKNOWN-									
2012						EAGLE MARINE TRNS SHED TRK 201201		-UNKNOWN-									
2013						EAGLE MARINE CFS TRK #2		-UNKNOWN-									
2013						EAGLE MARINE CFS TRK #3		-UNKNOWN-									
2014						PACIFIC TERMINAL - 7A		-UNKNOWN-									
2014						PACIFIC TERMINAL - 7A		-UNKNOWN-									
2015						PACIFIC TERMINAL - 7A		-UNKNOWN-									
2015						PACIFIC TERMINAL - 7A		-UNKNOWN-									
2015						PACIFIC TERMINAL - 7A		-UNKNOWN-									
2017						PACIFIC TERMINAL - 7B/C		-UNKNOWN-									
2018						PACIFIC TERMINAL - 7B/C		-UNKNOWN-									
2020						REC AND DEP #1		-UNKNOWN-									
2020A																	
2020B																	
2020C																	
2020D																	
2020E																	
2020F																	
2021						REC AND DEP #2		-UNKNOWN-									
2022								-UNKNOWN-									
2023						PIER #2 LEAD		-UNKNOWN-									
2024						ELEVATOR #1		-UNKNOWN-									
2024A																	
2025						ELEVATOR #2		-UNKNOWN-									
2026						ELEVATOR #3		-UNKNOWN-									
2027						ELEVATOR #4		-UNKNOWN-									
2028						RECEIVING & DEPARTURE TAIL TRACK		-UNKNOWN-									
2029						PIER 2 BARGE RAMP		-UNKNOWN-									
2031						INTERMODAL LOADING YARD TRACK 1		-UNKNOWN-									
2032						INTERMODAL LOADING YARD TRACK 2		-UNKNOWN-									
2033						INTERMODAL LOADING YARD TRACK 3		-UNKNOWN-									
2034						INTERMODAL LOADING YARD TRACK 4		-UNKNOWN-									
2035						INTERMODAL LOADING YARD TRACK 5		-UNKNOWN-									
2036						INTERMODAL LOADING YARD TRACK 6		-UNKNOWN-									
2037						INTERMODAL LOADING YARD RUMAROUND		-UNKNOWN-									
2037A																	

SEAT20128

\* UNKNOWN TRACK NUMBER




- BNSF OWNED & MAINT
- INDUSTRY OWNED & BNSF MAINT
- IND OWNED & MAINT
- LEASE
- TRackage RIGHTS
- FOREIGN TRACK
- JOINT FACILITIES

# UNKNOWN TRACK NUMBER

**SEATTLE, WA**  
**Seattle Subdivision**


YARD SEGMENT: ###	REVISED: 03/13/03
STATION ADDR: SEATTL	TRK CNT: SEAS03H-T-00N
FSAC: 00201	TEAM: SEAT701/29.00N
ZONE: 20	

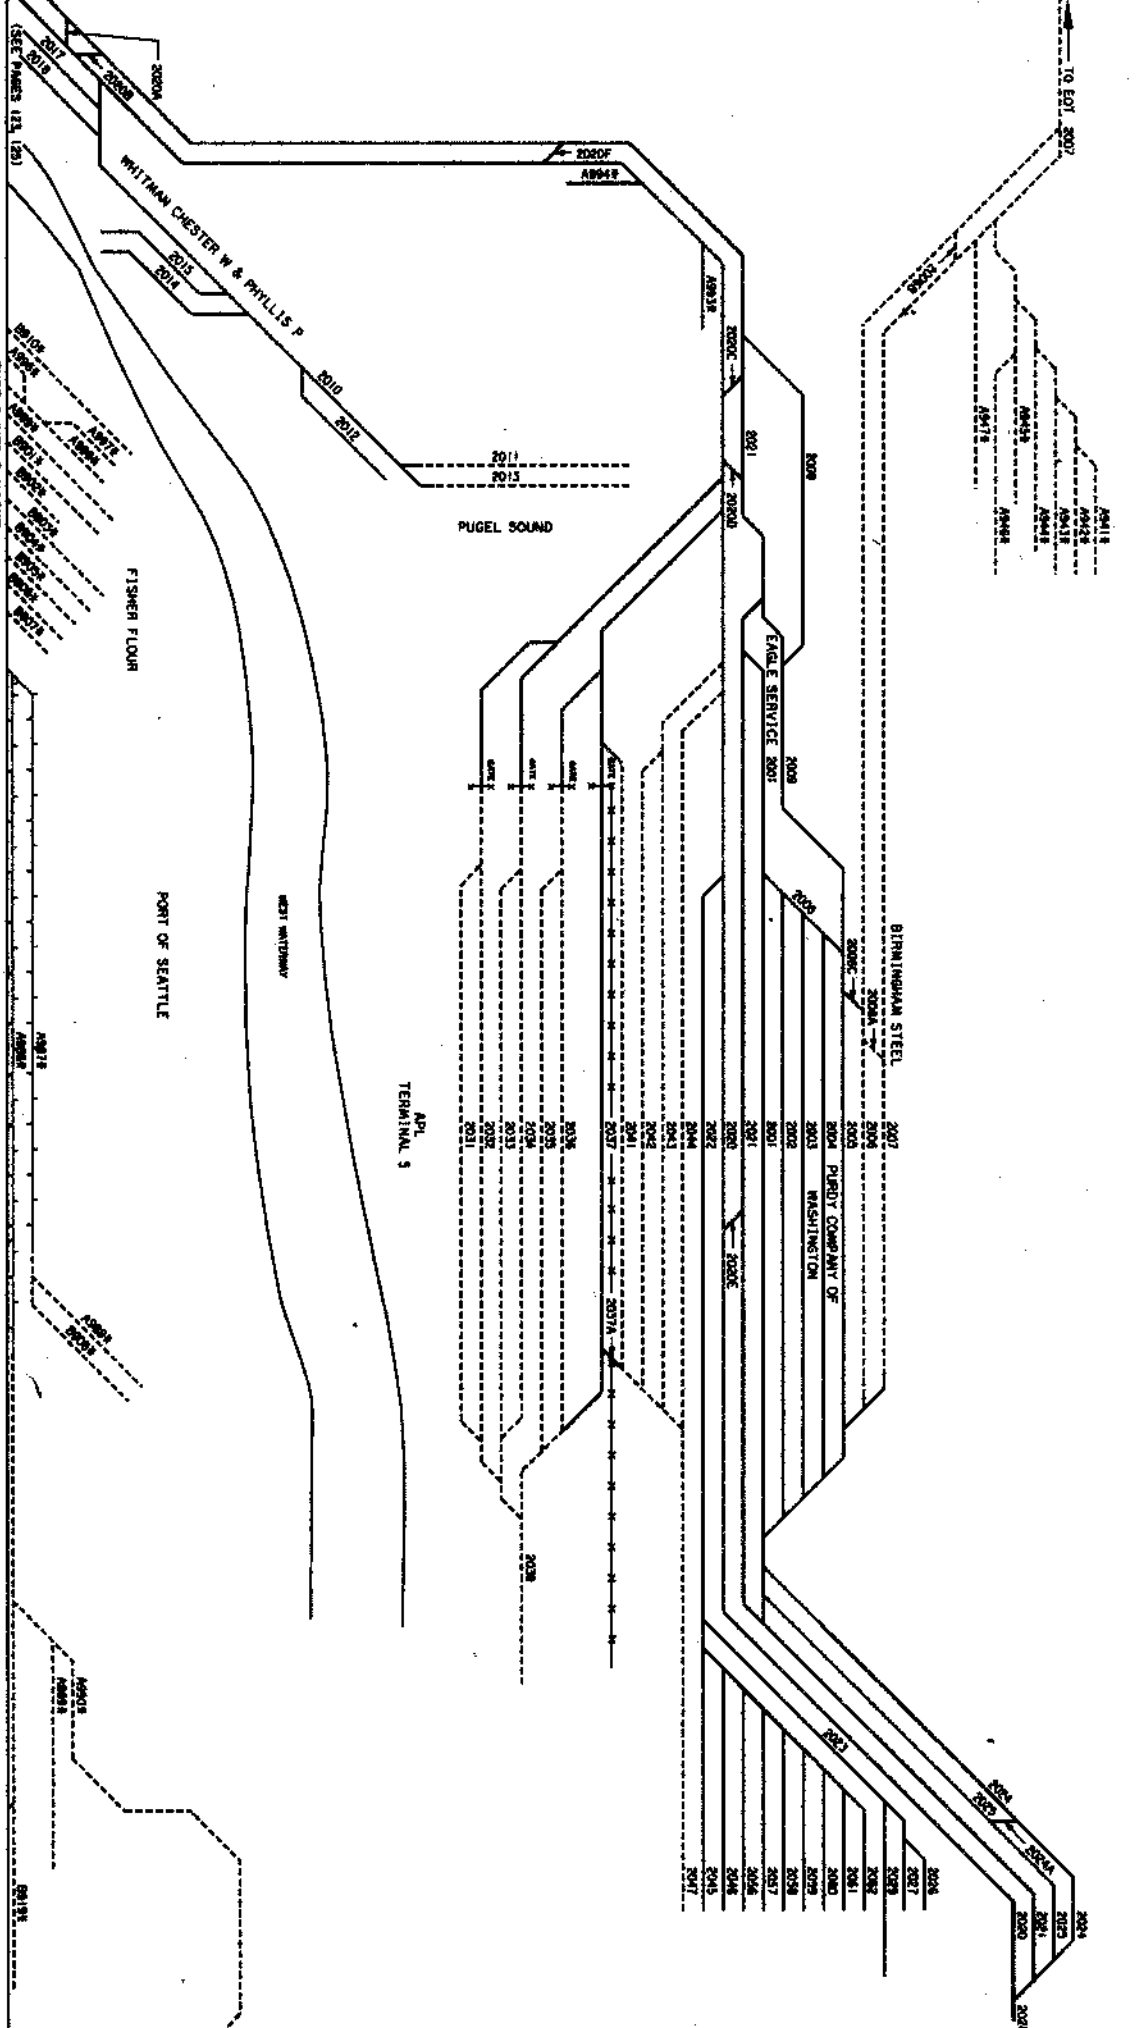

LINE	REQ	CLC	TYPE	IC3 #	TRACK NAME	CUSTOMER	CONTACT NUMBER	TOTAL	LENGTHS			CAR CAPY	CAR SPOT	INCE BILL	MAINTENANCE NOTES
									BMSF	RDY	LEASE				
2038					INTERMODAL LOADING YARD TAIL TRACK		UNKNOWN								
2041					INTERMODAL STORAGE YARD TRACK 1		UNKNOWN								
2042					INTERMODAL STORAGE YARD TRACK 2		UNKNOWN								
2043					INTERMODAL STORAGE YARD TRACK 3		UNKNOWN								
2044					INTERMODAL STORAGE YARD TRACK 4		UNKNOWN								
2045					INTERMODAL STORAGE YARD TRACK 5		UNKNOWN								
2046					RIP TRACK		UNKNOWN								
2047					INTERMODAL STORAGE YARD TAIL TRACK		UNKNOWN								
2056							UNKNOWN								
2057					WEST SEATTLE YARD TRK 7		UNKNOWN								
2058					WEST SEATTLE YARD TRK 8		UNKNOWN								
2059					WEST SEATTLE YARD TRK 9		UNKNOWN								
2060					WEST SEATTLE YARD TRK 10		UNKNOWN								
2061					WEST SEATTLE YARD TRK 11		UNKNOWN								
2062					WEST SEATTLE YARD TRK 12		UNKNOWN								
A941*							UNKNOWN								
A942*							UNKNOWN								
A943*							UNKNOWN								
A944*							UNKNOWN								
A945*							UNKNOWN								
A946*							UNKNOWN								
A947*							UNKNOWN								
A948*							UNKNOWN								
A987*							UNKNOWN								
A988*							UNKNOWN								
A989*							UNKNOWN								
A990*							UNKNOWN								
A993*							UNKNOWN								
A994*							UNKNOWN								
A996*							UNKNOWN								
A997*							UNKNOWN								
A998*							UNKNOWN								
A999*							UNKNOWN								
B901*							UNKNOWN								
B902*							UNKNOWN								
B903*							UNKNOWN								
B904*							UNKNOWN								
B905*							UNKNOWN								
B906*							UNKNOWN								
B907*							UNKNOWN								
B908*							UNKNOWN								
B910*							UNKNOWN								
B919*							UNKNOWN								

SEAT20130

\* UNKNOWN TRACK NUMBER

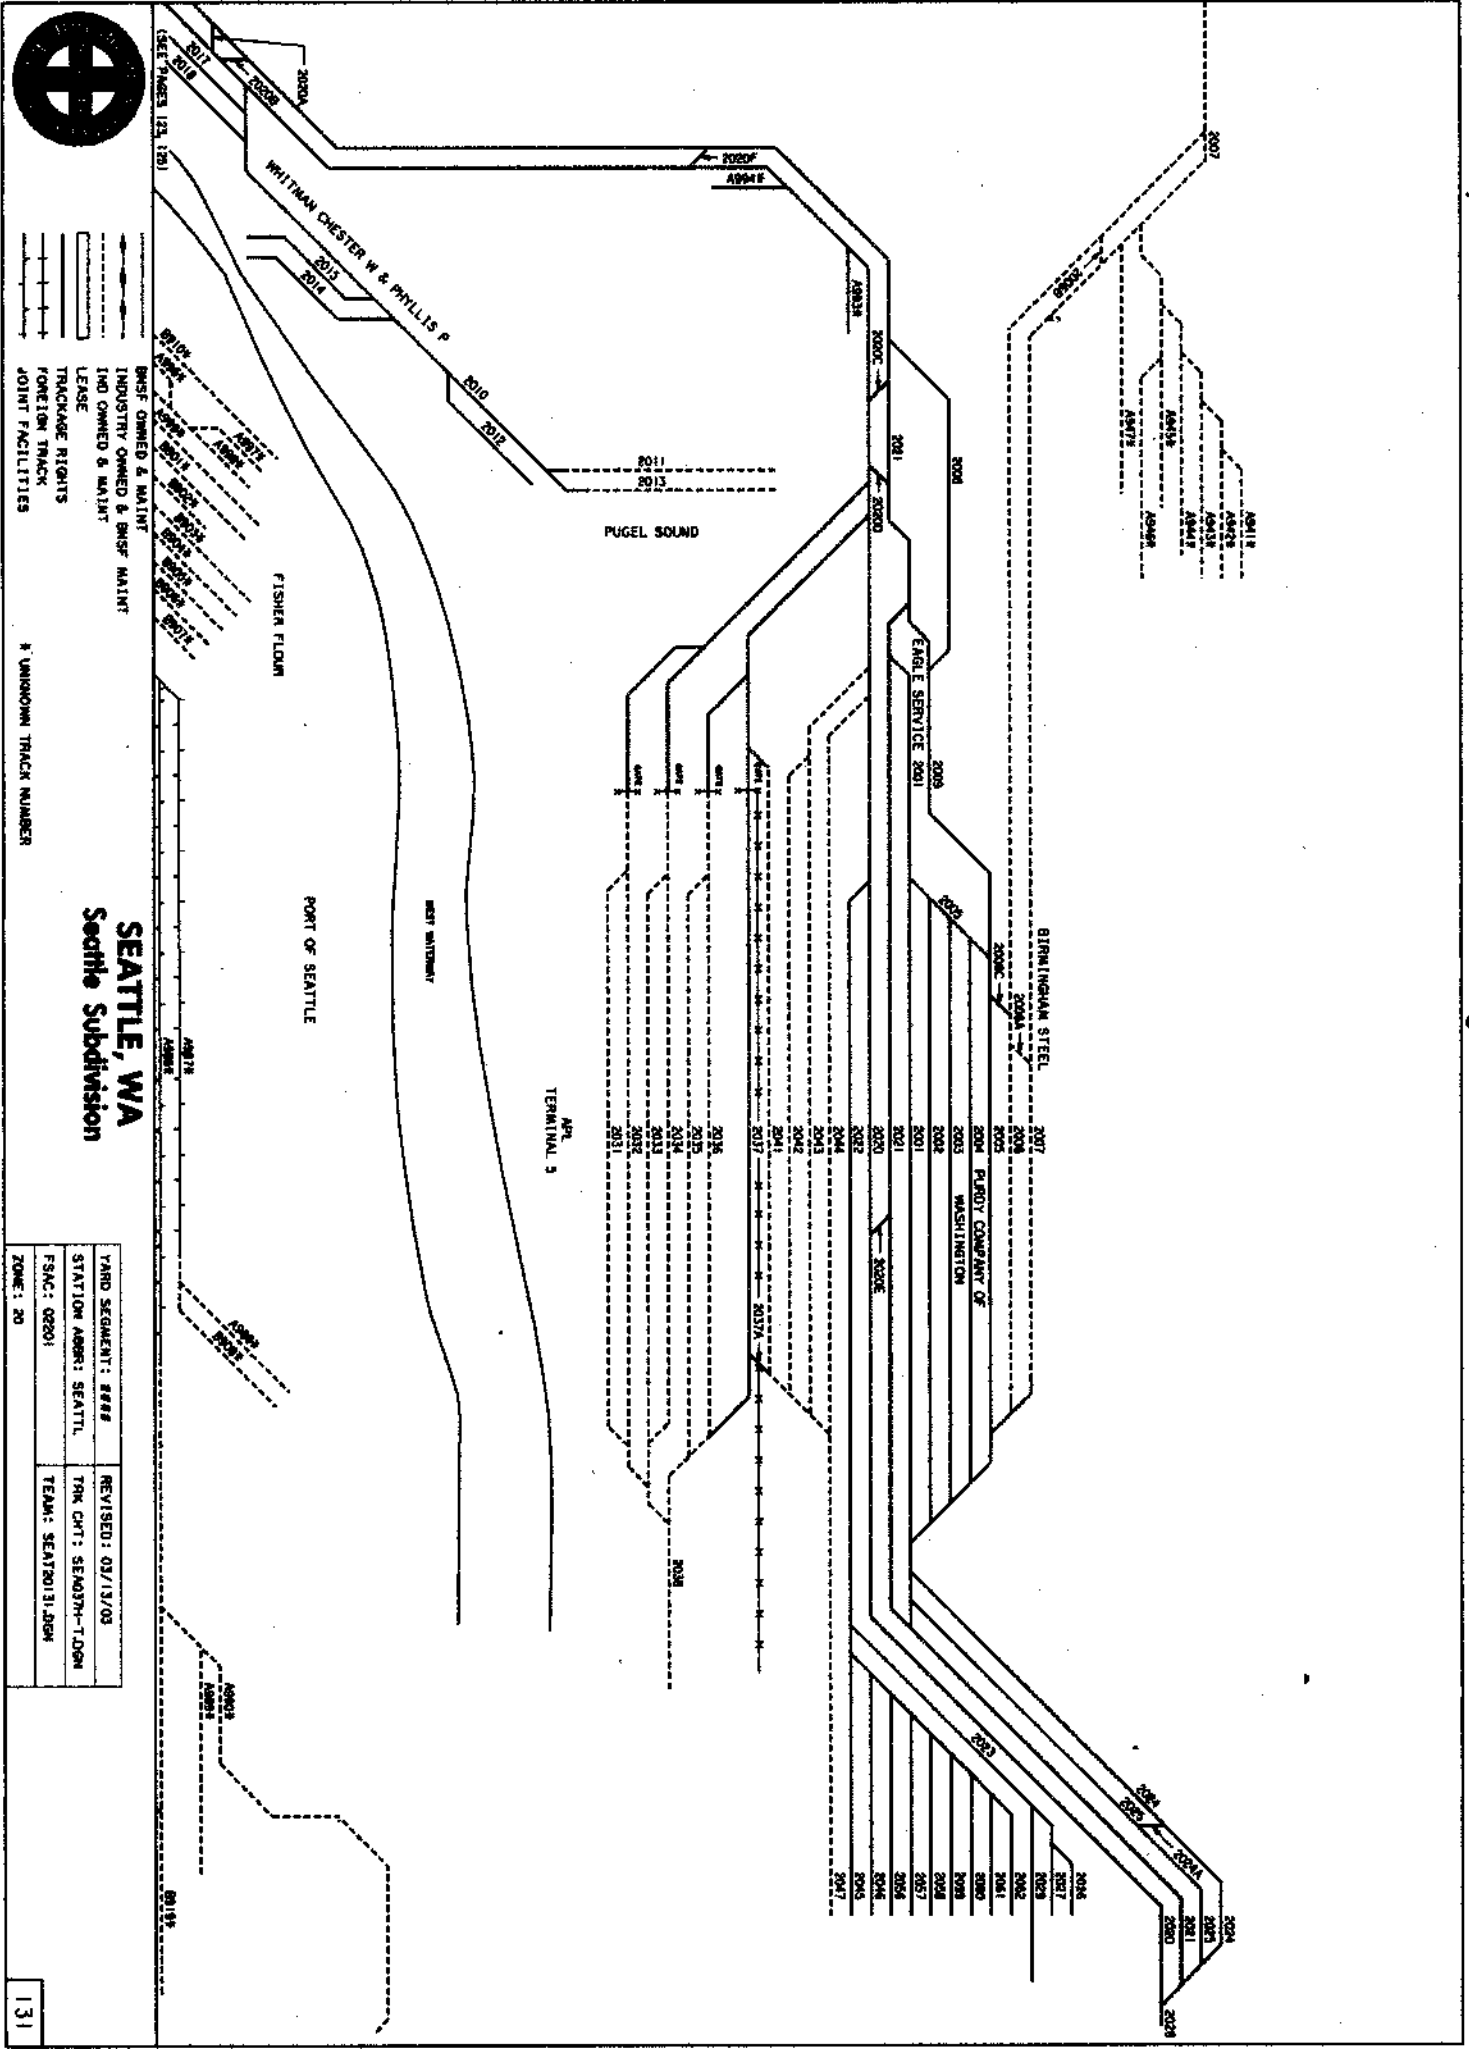

BRSP OWNED & MAINT  
 INDUSTRY OWNED & BRSP MAINT  
 IND OWNED & MAINT  
 LEASE  
 TRACKAGE RIGHTS  
 PORTION TRACK  
 JOINT FACILITIES

\* UNKNOWN TRACK NUMBER


**SEATTLE, WA**  
**Seattle Subdivision**

YARD SEGMENT: 8888	REVISED: 03/13/03
STATION ABBR: SEATL	TRK CRT: SEAD37H-T08N
FSAC: 08201	TEAM: SEAT20131.08N

LINE	REG	CLC	TYPE	ICG #	TRACK		CUSTOMER	CONTRACT NUMBER	TOTAL	LENGTHS		LEASE	CAR CAPY	CAR SPOT	INTC BILL	MAINTENANCE NOTES	
					NAME					BMF	MOV						
2100						HEAD OF ZONE PHANTOM		-LINKDOWN-									
2105						FRAZIER BOILER 210507	METALCLAD INSULATION CORP	BN 0008723	588	588						CONST. M & O TRACK	
2121						W SEA TERM. 105 RUMARND 212101		-LINKDOWN-									
2129						LAFARGE INSIDE 213033	HOLMAN INC	-LINKDOWN-									
2130						LAFARGE INSIDE 213033	HOLMAN INC	-LINKDOWN-									
2131						LAFARGE CEMENT INBOUND	HOLMAN INC	-LINKDOWN-									
2132						LAFARGE CEMENT OUTBOUND	HOLMAN INC	-LINKDOWN-									
2133						LAFARGE CEMENT OUTBOUND	HOLMAN INC	-LINKDOWN-									
2134						LAFARGE CEMENT OUTBOUND 4	HOLMAN INC	-LINKDOWN-									
2140						LAFARGE CEMENT OUTBOUND 4	HOLMAN INC	-LINKDOWN-									
2141								-LINKDOWN-									
2144						LONE STAR NOW GLACIER NW 214407	LONE STAR	-LINKDOWN-									
2144						LONE STAR NOW GLACIER NW 214407	GLACIER NORTHWEST INC	-LINKDOWN-									
2160						LONE STAR NOW GLACIER NW 214407	ALASKA MARINE LINE	-LINKDOWN-									
2161						PROLIER 216010	M & T CHEMICALS INC	NP 00017235	715	N/A	N/A					CONST. M & O SPUR TRACK	
2161A						W SEA TERM. 115, OUTBOUND	SEA PAC SERVICE CO	-LINKDOWN-									
2182						W SEA TERM. 115, INBOUND	HOLMAN, INC.	BN 00008248									
2182						W SEA TERM. 115, INBOUND	SEA PAC SERVICE CO	-LINKDOWN-									
2183						W SEA TERM. 115, 216302	SEA PAC SERVICE CO	-LINKDOWN-									
2184						W SEA TERM. 115, TRK 4 218330	SEA PAC SERVICE CO	-LINKDOWN-									
2185						W SEA TERM. 115, JORE 218398	SEA PAC SERVICE CO	-LINKDOWN-									
2185						W SEA TERM. 115, JORE 218398	SEA PAC SERVICE CO	-LINKDOWN-									
2185						W SEA TERM. 115, JORE 218398	SEA PAC SERVICE CO	-LINKDOWN-									
2185						W SEA TERM. 115, JORE 218398	SEA PAC SERVICE CO	-LINKDOWN-									
2171						SEA FREEZE TRACK 1 210189	SEA FREEZE TRACK 1	BN 00019527	2230	2230						CONST. M & O SPUR TRACK	
2172						SEA FREEZE TRACK 1 210189	SEA FREEZE TRACK 1	-LINKDOWN-	2230	2230							
9823*						YARD TRACK NEAR SEA FREEZE	SEATTLE FREIGHT WHS	-LINKDOWN-									
9823*							SEATTLE FREIGHT WHS	-LINKDOWN-									
9823*							SEATTLE, PORT OF	BN 00084421	5804	N/A	N/A					CONST. M & O SPUR TRACK	

SEAT21132

\* UNKNOWN TRACK NUMBER

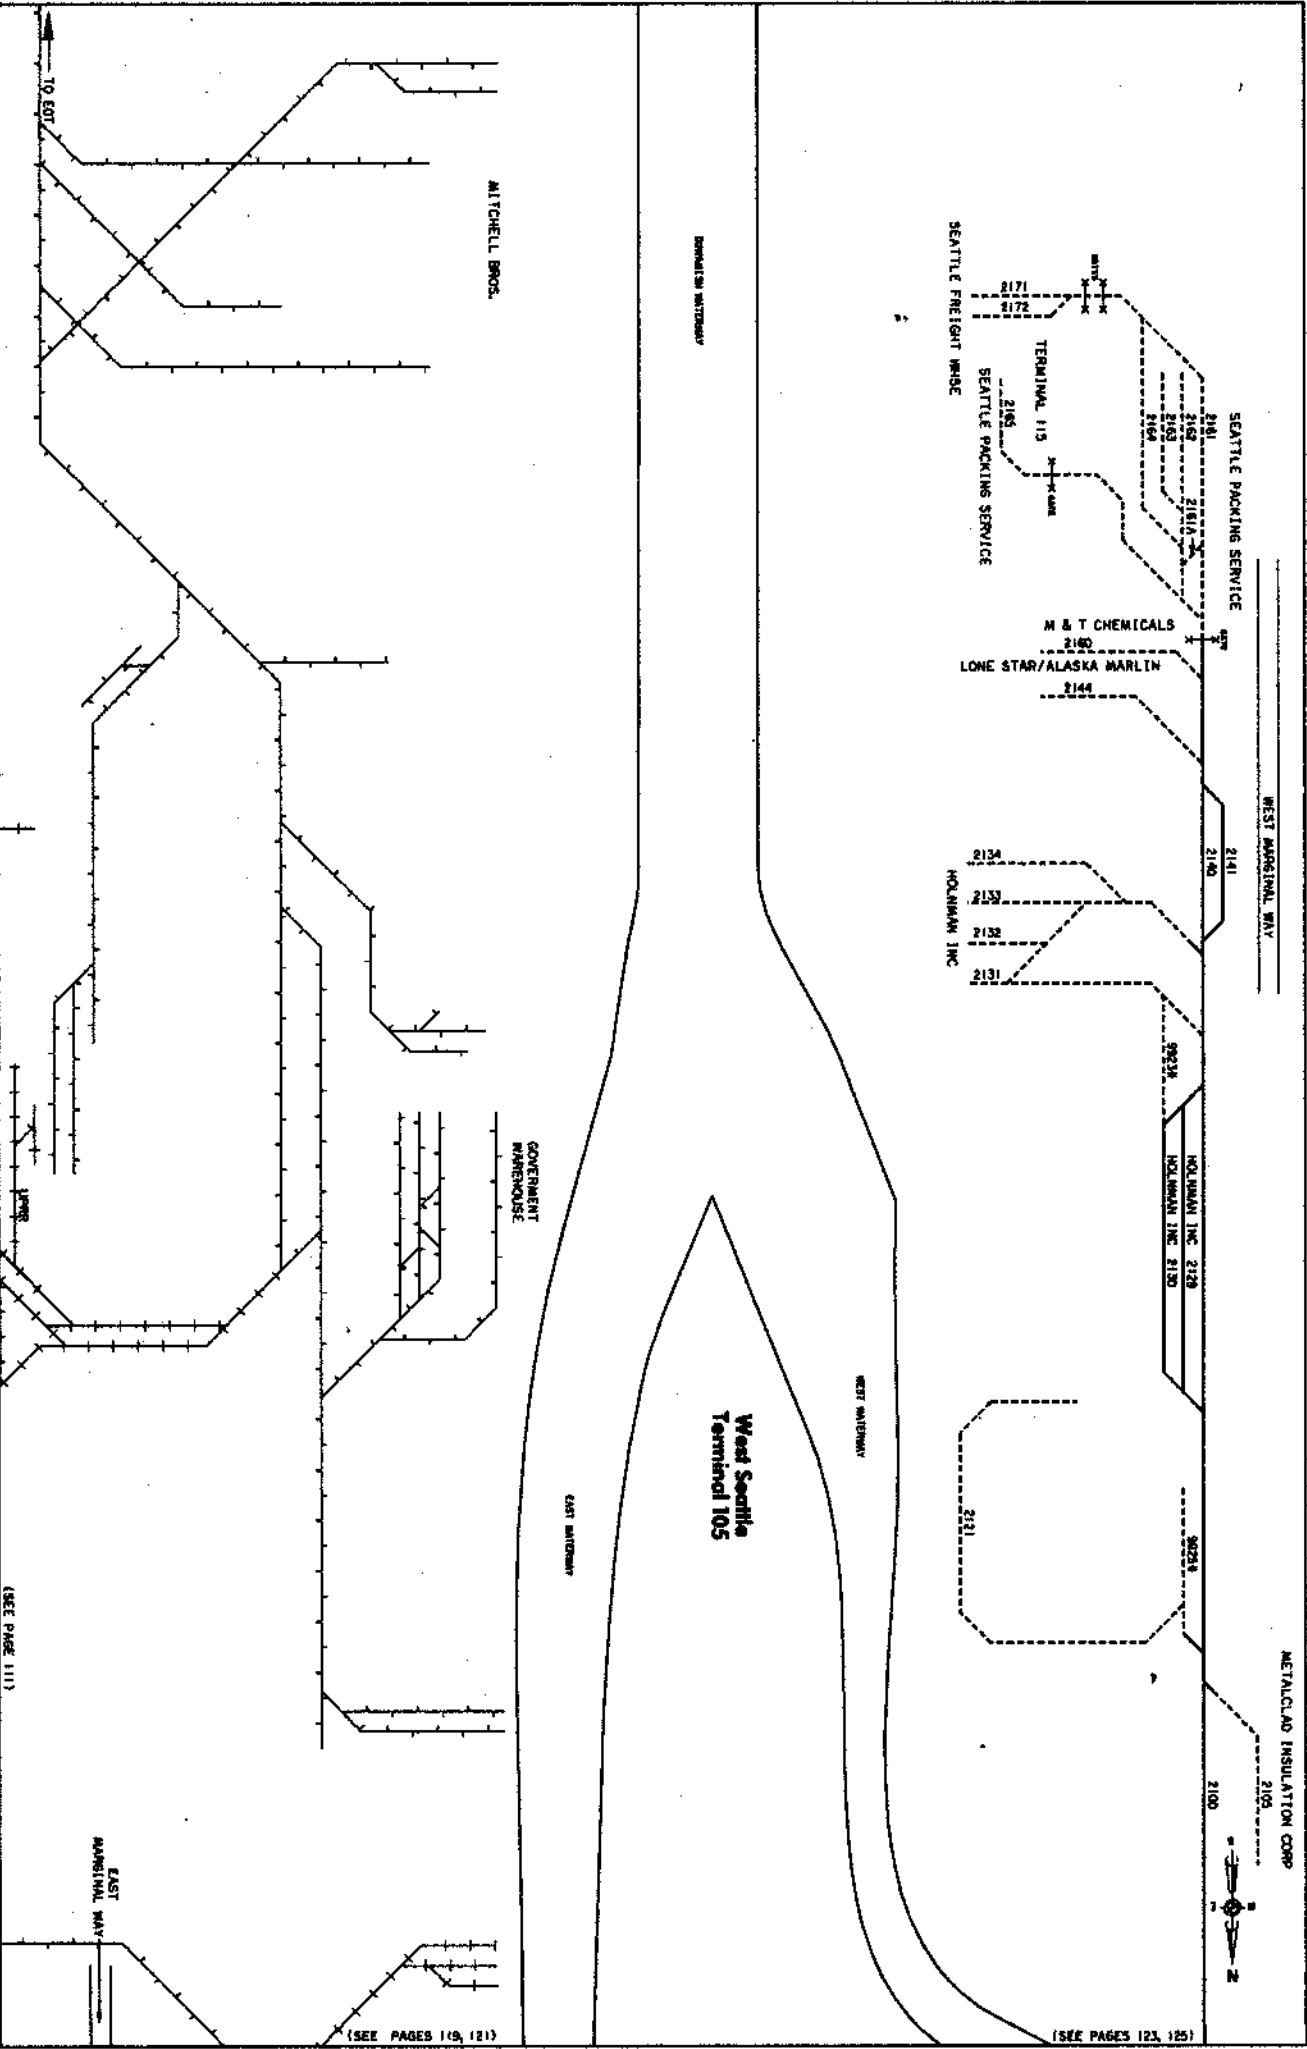

- BNSF OWNED & MAINT
- INDUSTRY OWNED & BNSF MAINT
- LMO OWNED & MAINT
- LEASE
- TRACKAGE RIGHTS
- FOREIGN TRACK
- JOINT FACILITIES

# UNKNOWN TRACK NUMBER

**SEATTLE, WA**  
**Seattle Subdivision**

YARD SEGMENT: #####	REVISED: 03/13/03
STATION ABBR: SEATL	TRK CRT: SEAS27-106N
FSAC: 00201	TEAM: SEAT21133D6N
ZONE: 21	