


TRACKS AND STRUCTURES USED BY TENANTS ON A VALUATION BASIS AND/OR UPON WHICH THEY PAY A PROPORTION OF MAINTENANCE OR OPERATION SHOWN BY HEAVY LINES
KEY NUMBERS TO CONTRACT REFERENCES SHOWN ①

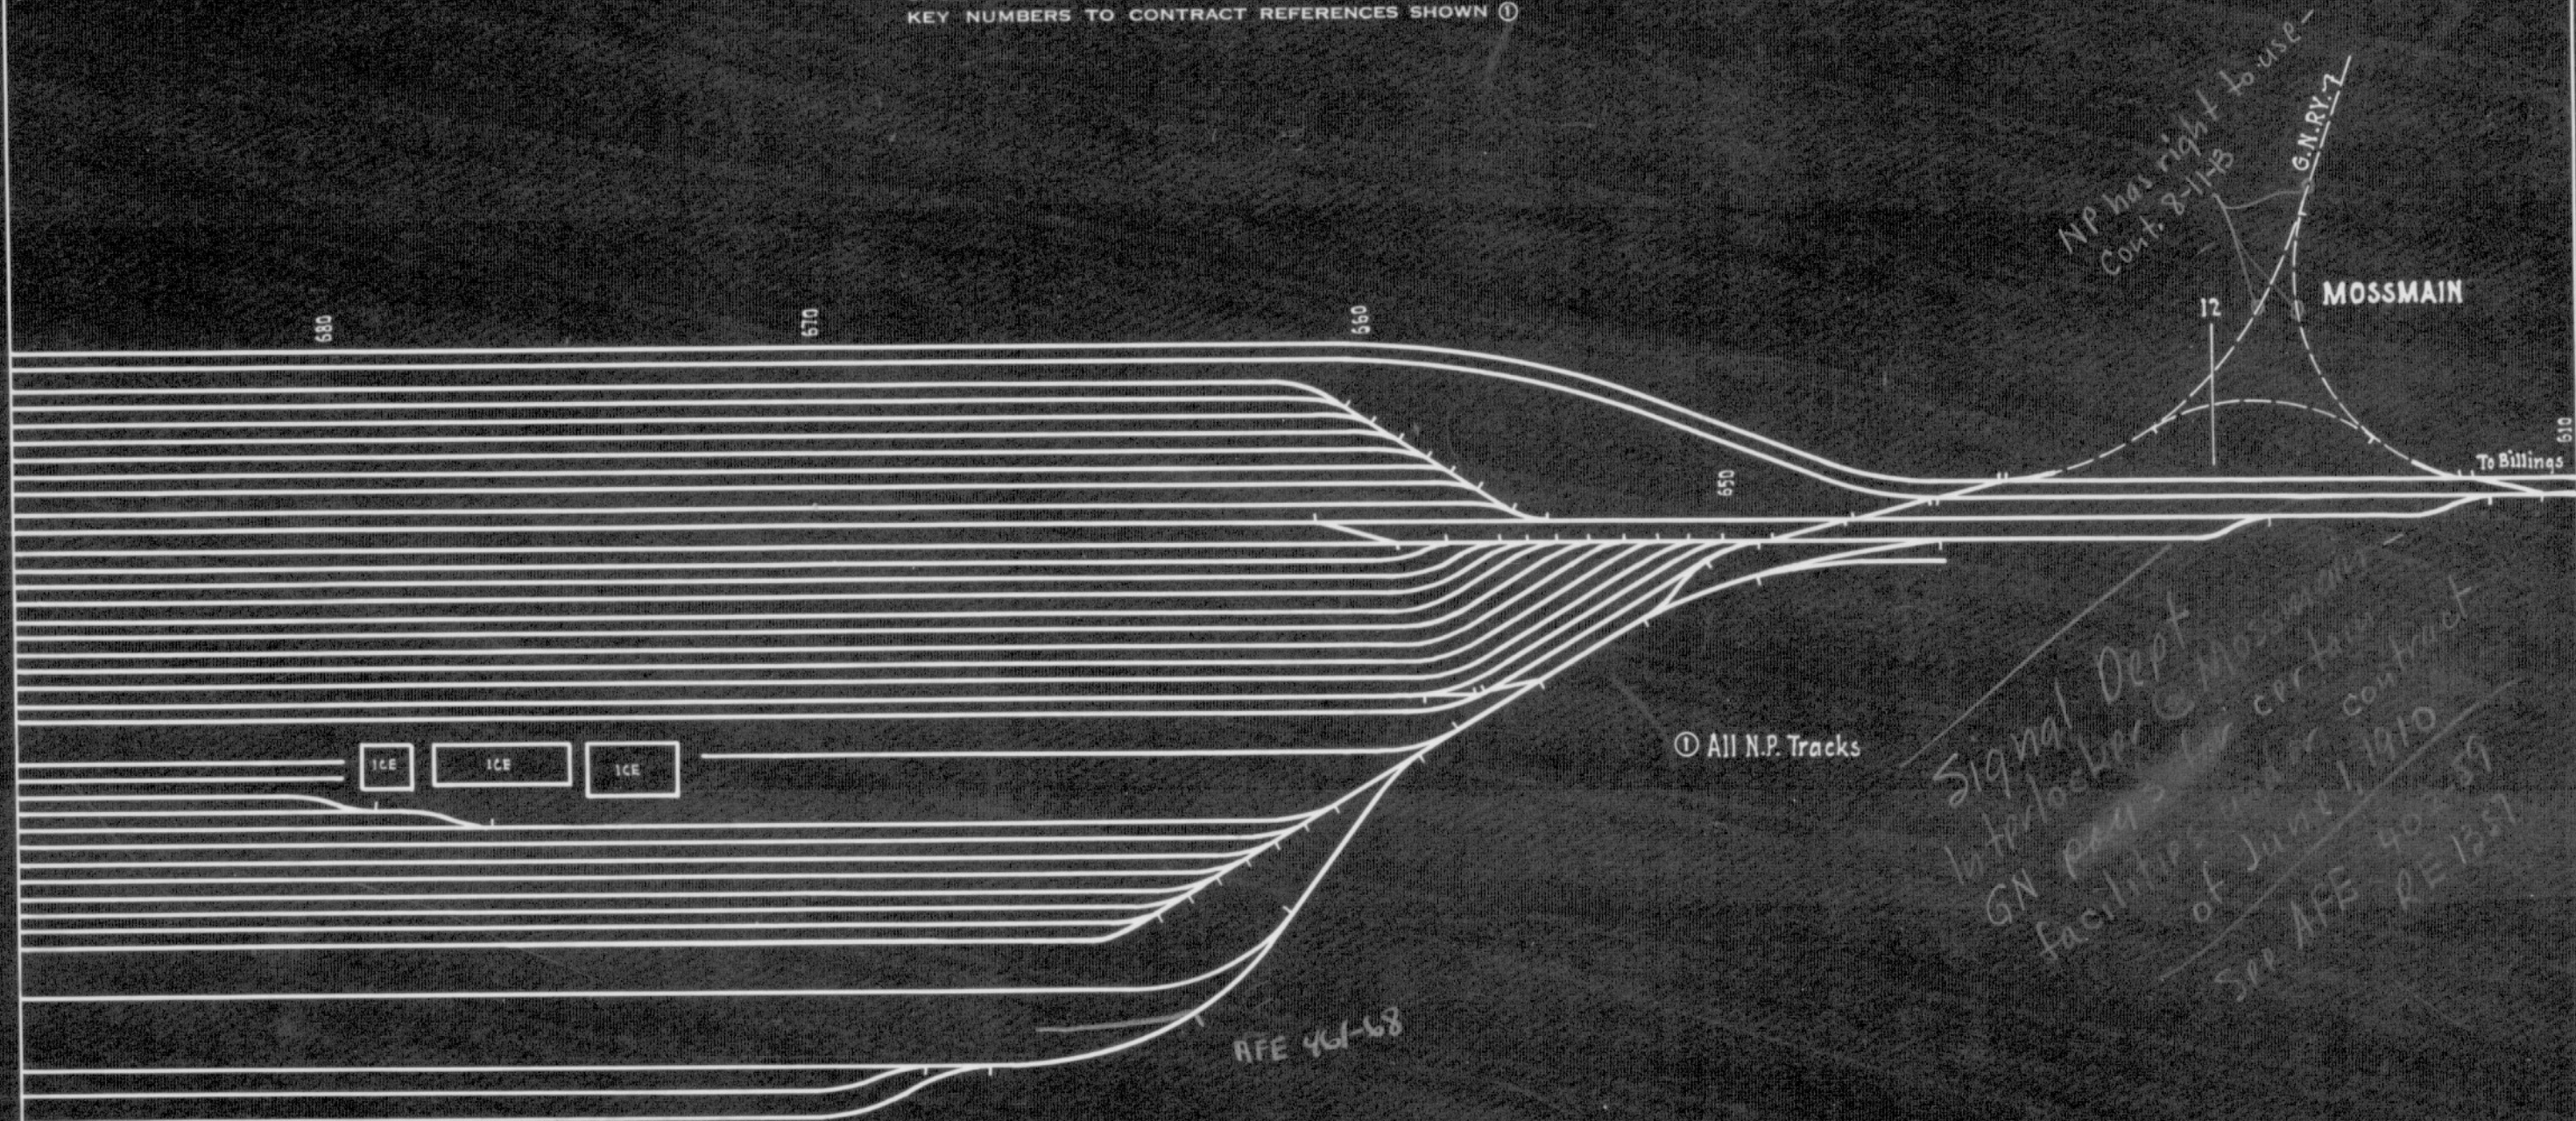


CONTRACT REFERENCES


REF. NO.	USER	CONTRACT DATES	FILE NUMBERS		
			ASST SECY	CHIEF ENG	COMPT
①	C.B.&Q. & G.N.	6-23-21	11931	11974	
○					
○					

N. P. RY.
JOINT FACILITY DIAGRAM
FACILITIES USED JOINTLY WITH OTHER RAILROADS
LAUREL, MONT.

NO SCALE
OFFICE OF VALUATION ENG. ST. PAUL, MINN. OCT. 1, 1945
REV. 1-24-52

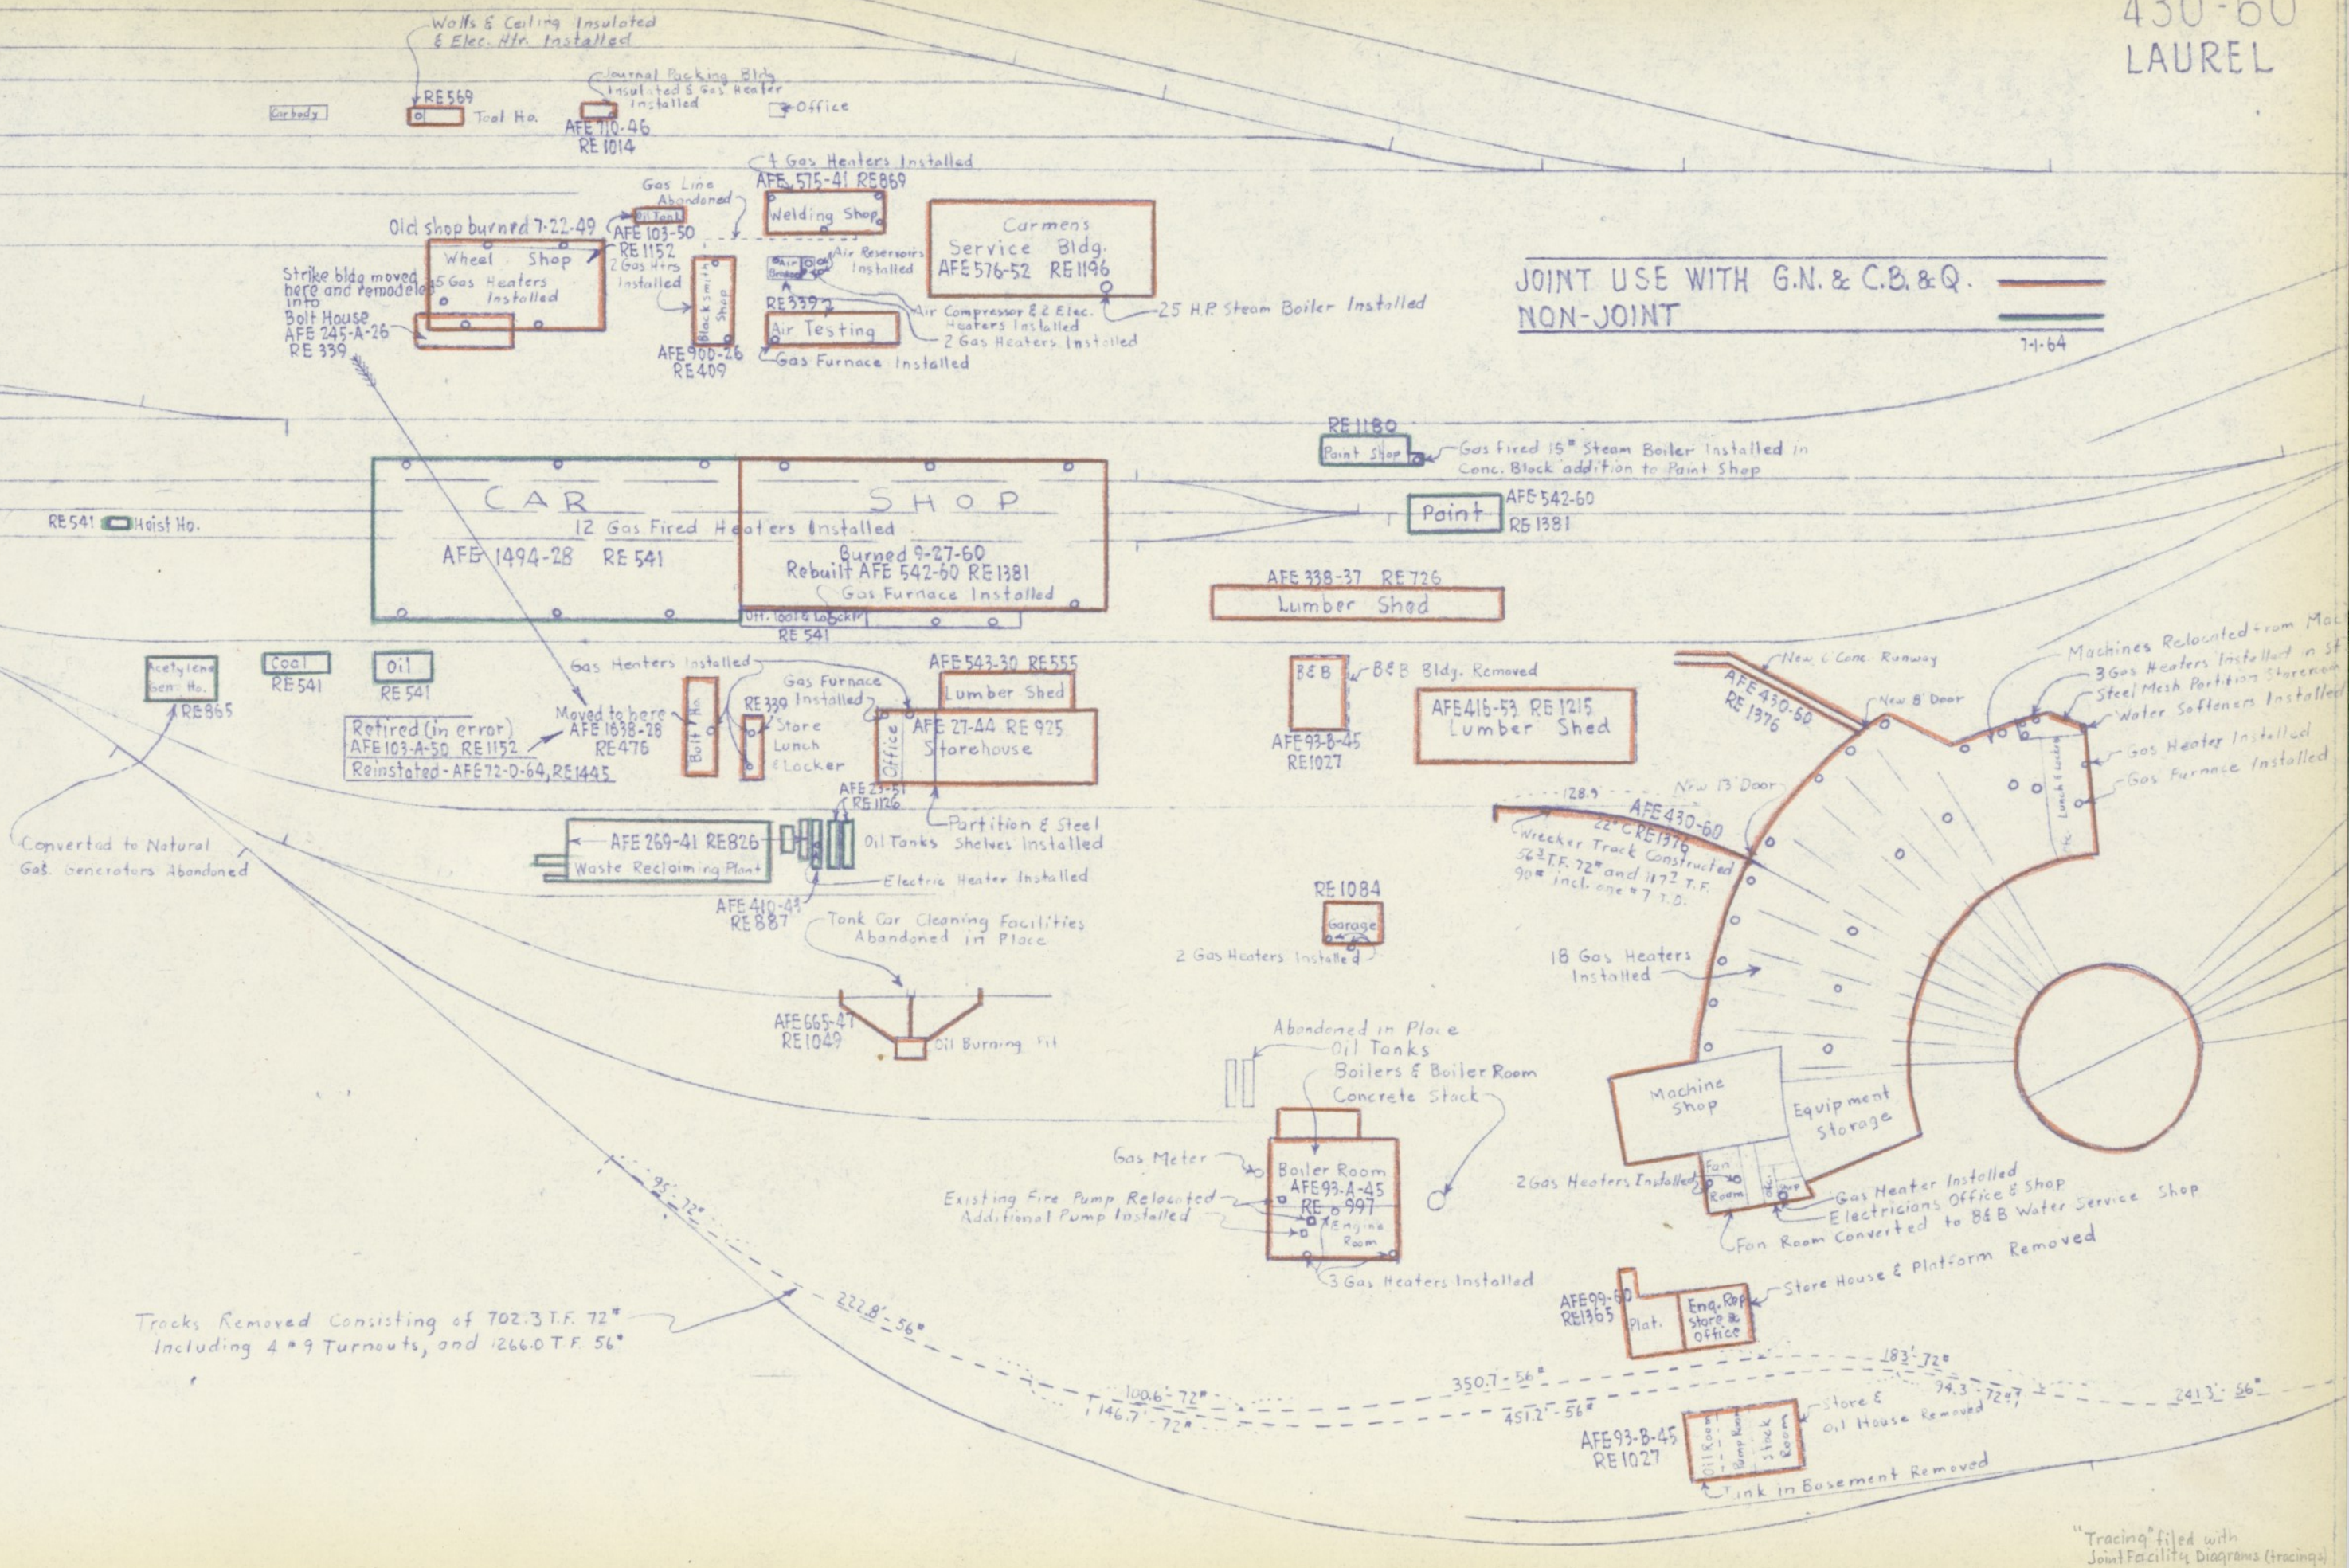


TRACKS AND STRUCTURES USED BY TENANTS ON A VALUATION BASIS AND/OR UPON WHICH THEY PAY A PROPORTION OF MAINTENANCE OR OPERATION SHOWN BY HEAVY LINES
KEY NUMBERS TO CONTRACT REFERENCES SHOWN ①

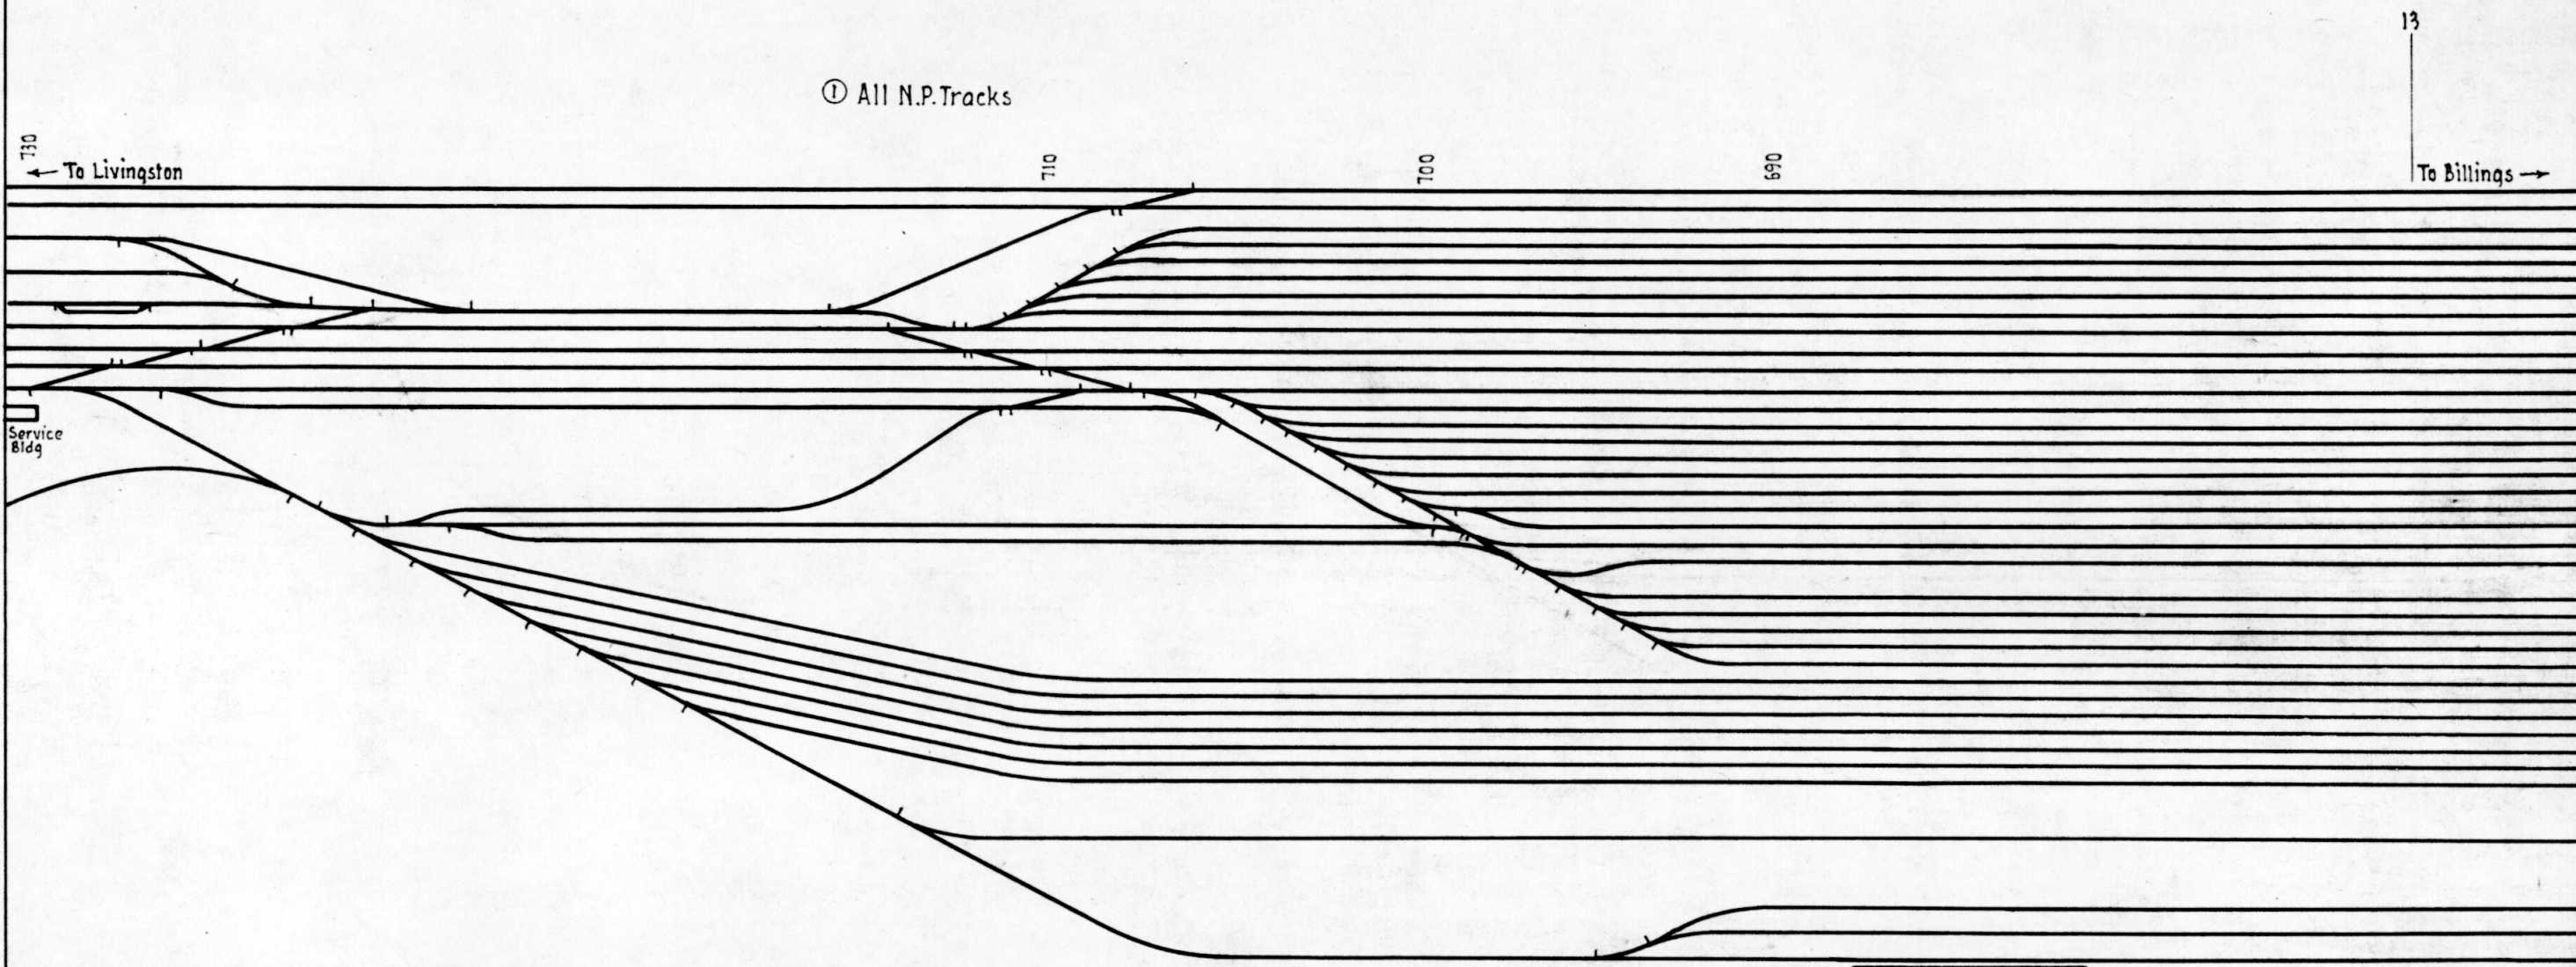

CONTRACT REFERENCES

REF. NO.	USER	CONTRACT DATES	FILE NUMBERS		
			ASST SECY	CHIEF ENG	COMPT
①	C.B.&Q. & G.N.	6-23-21	11931		
○					
○					

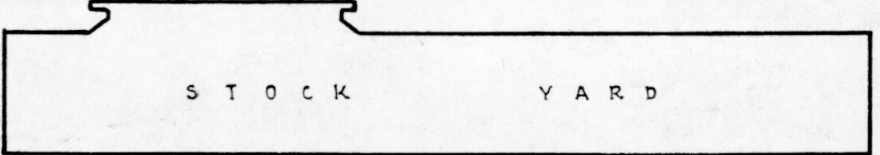

N. P. RY.
JOINT FACILITY DIAGRAM
FACILITIES USED JOINTLY WITH OTHER RAILROADS
LAUREL, MONT.

TRACKS AND STRUCTURES USED BY TENANTS ON A VALUATION BASIS AND/OR UPON WHICH THEY PAY A PROPORTION OF MAINTENANCE OR OPERATION SHOWN BY HEAVY LINES
KEY NUMBERS TO CONTRACT REFERENCES SHOWN ①

To Billings →


① All N.P. Tracks (in heavy lines)

Hospital Tracks Letter CHB to BB, 9-12-52, C.E. file 2938

Rearrange
AFE 197-67

Non-joint status
See CE file 2721-6
Letter 2-1-46 Jahn to Blum
2-20-46 Blum to Stevens
3-1-46 Stevens to Blum
12-12-49 Jahn to Blum, with
copy of letter Stevens to Blum,
N.P. of C.B. & Q., dated 12-17-34

AFE 402-68

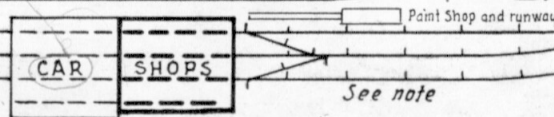

Under AFE 153-42, trackage serving old carshop, from the east, was relocated and extended to provide room for proposed paint shop. Vice President has ruled that tenant roads will be permitted to use the relocated and additional trackage constructed under AFE 153-42 to the extent necessary to reach the old car shop, without increase or decrease of rental base or maintenance obligation.
Reported as joint mileage and tax statement

CONTRACT REFERENCES

REF. NO.	USER	CONTRACT DATES	FILE NUMBERS		
			ASST SECY	CHIEF ENG	COMPT
①	C.B. & Q. & G.N.	6-23-21	11931	1874	
○					
○					

N. P. RY.
JOINT FACILITY DIAGRAM
FACILITIES USED JOINTLY WITH OTHER RAILROADS
LAUREL, MONT.

NO SCALE
OFFICE OF VALUATION ENG. ST. PAUL, MINN. OCT. 1, 1945
REV. 7-1-64

TRACKS AND STRUCTURES USED BY TENANTS ON A VALUATION BASIS AND/OR UPON WHICH THEY PAY A PROPORTION OF MAINTENANCE OR OPERATION SHOWN BY HEAVY LINES
KEY NUMBERS TO CONTRACT REFERENCES SHOWN ①

To Billings →

① All N.P. Tracks (in heavy lines)

Hospital Tracks Letter CHB to BB, 9-12-52, C.E. file 2938

Car wheel shop contents
are in use, according to
Z. Quitten, Aud. officer.
Bldg const. under AFE 103-A-50
RE 1152, joint use, both
bldg + contents 7-17-63

CAR SHOPS

See note

Concrete floor is joint; letter
Ernstrom to Jahn 11-17-52,
attached to comp. report 105-51 RE 1130

Under AFE 153-42, trackage
serving old carshop, from
the east, was relocated and
extended to provide room
for proposed paint shop. Vice
President has ruled that tenant
roads will be permitted to use
the relocated and additional track-
age constructed under AFE 153-42
to the extent necessary to reach
the old car shop, without increase
or decrease of rental base or
maintenance obligation.
Reported as joint, in mileage and tax
statement.

CONTRACT REFERENCES

REF. NO.	USER	CONTRACT DATES	FILE NUMBERS		
			ASST SECY	CHIEF ENG	COMPT
①	C.B. & Q. & G.N.	6-23-21	11931	Cont. 1874	
○					
○					

N. P. RY. JOINT FACILITY DIAGRAM

FACILITIES USED JOINTLY WITH OTHER RAILROADS


LAUREL, MONT.

NO SCALE

OFFICE OF VALUATION ENG. ST. PAUL, MINN. OCT. 1, 1945

REV. 4-13-59

TRACKS AND STRUCTURES USED BY TENANTS ON A VALUATION BASIS AND/OR UPON WHICH THEY PAY A PROPORTION OF MAINTENANCE OR OPERATION SHOWN BY HEAVY LINES
KEY NUMBERS TO CONTRACT REFERENCES SHOWN ①

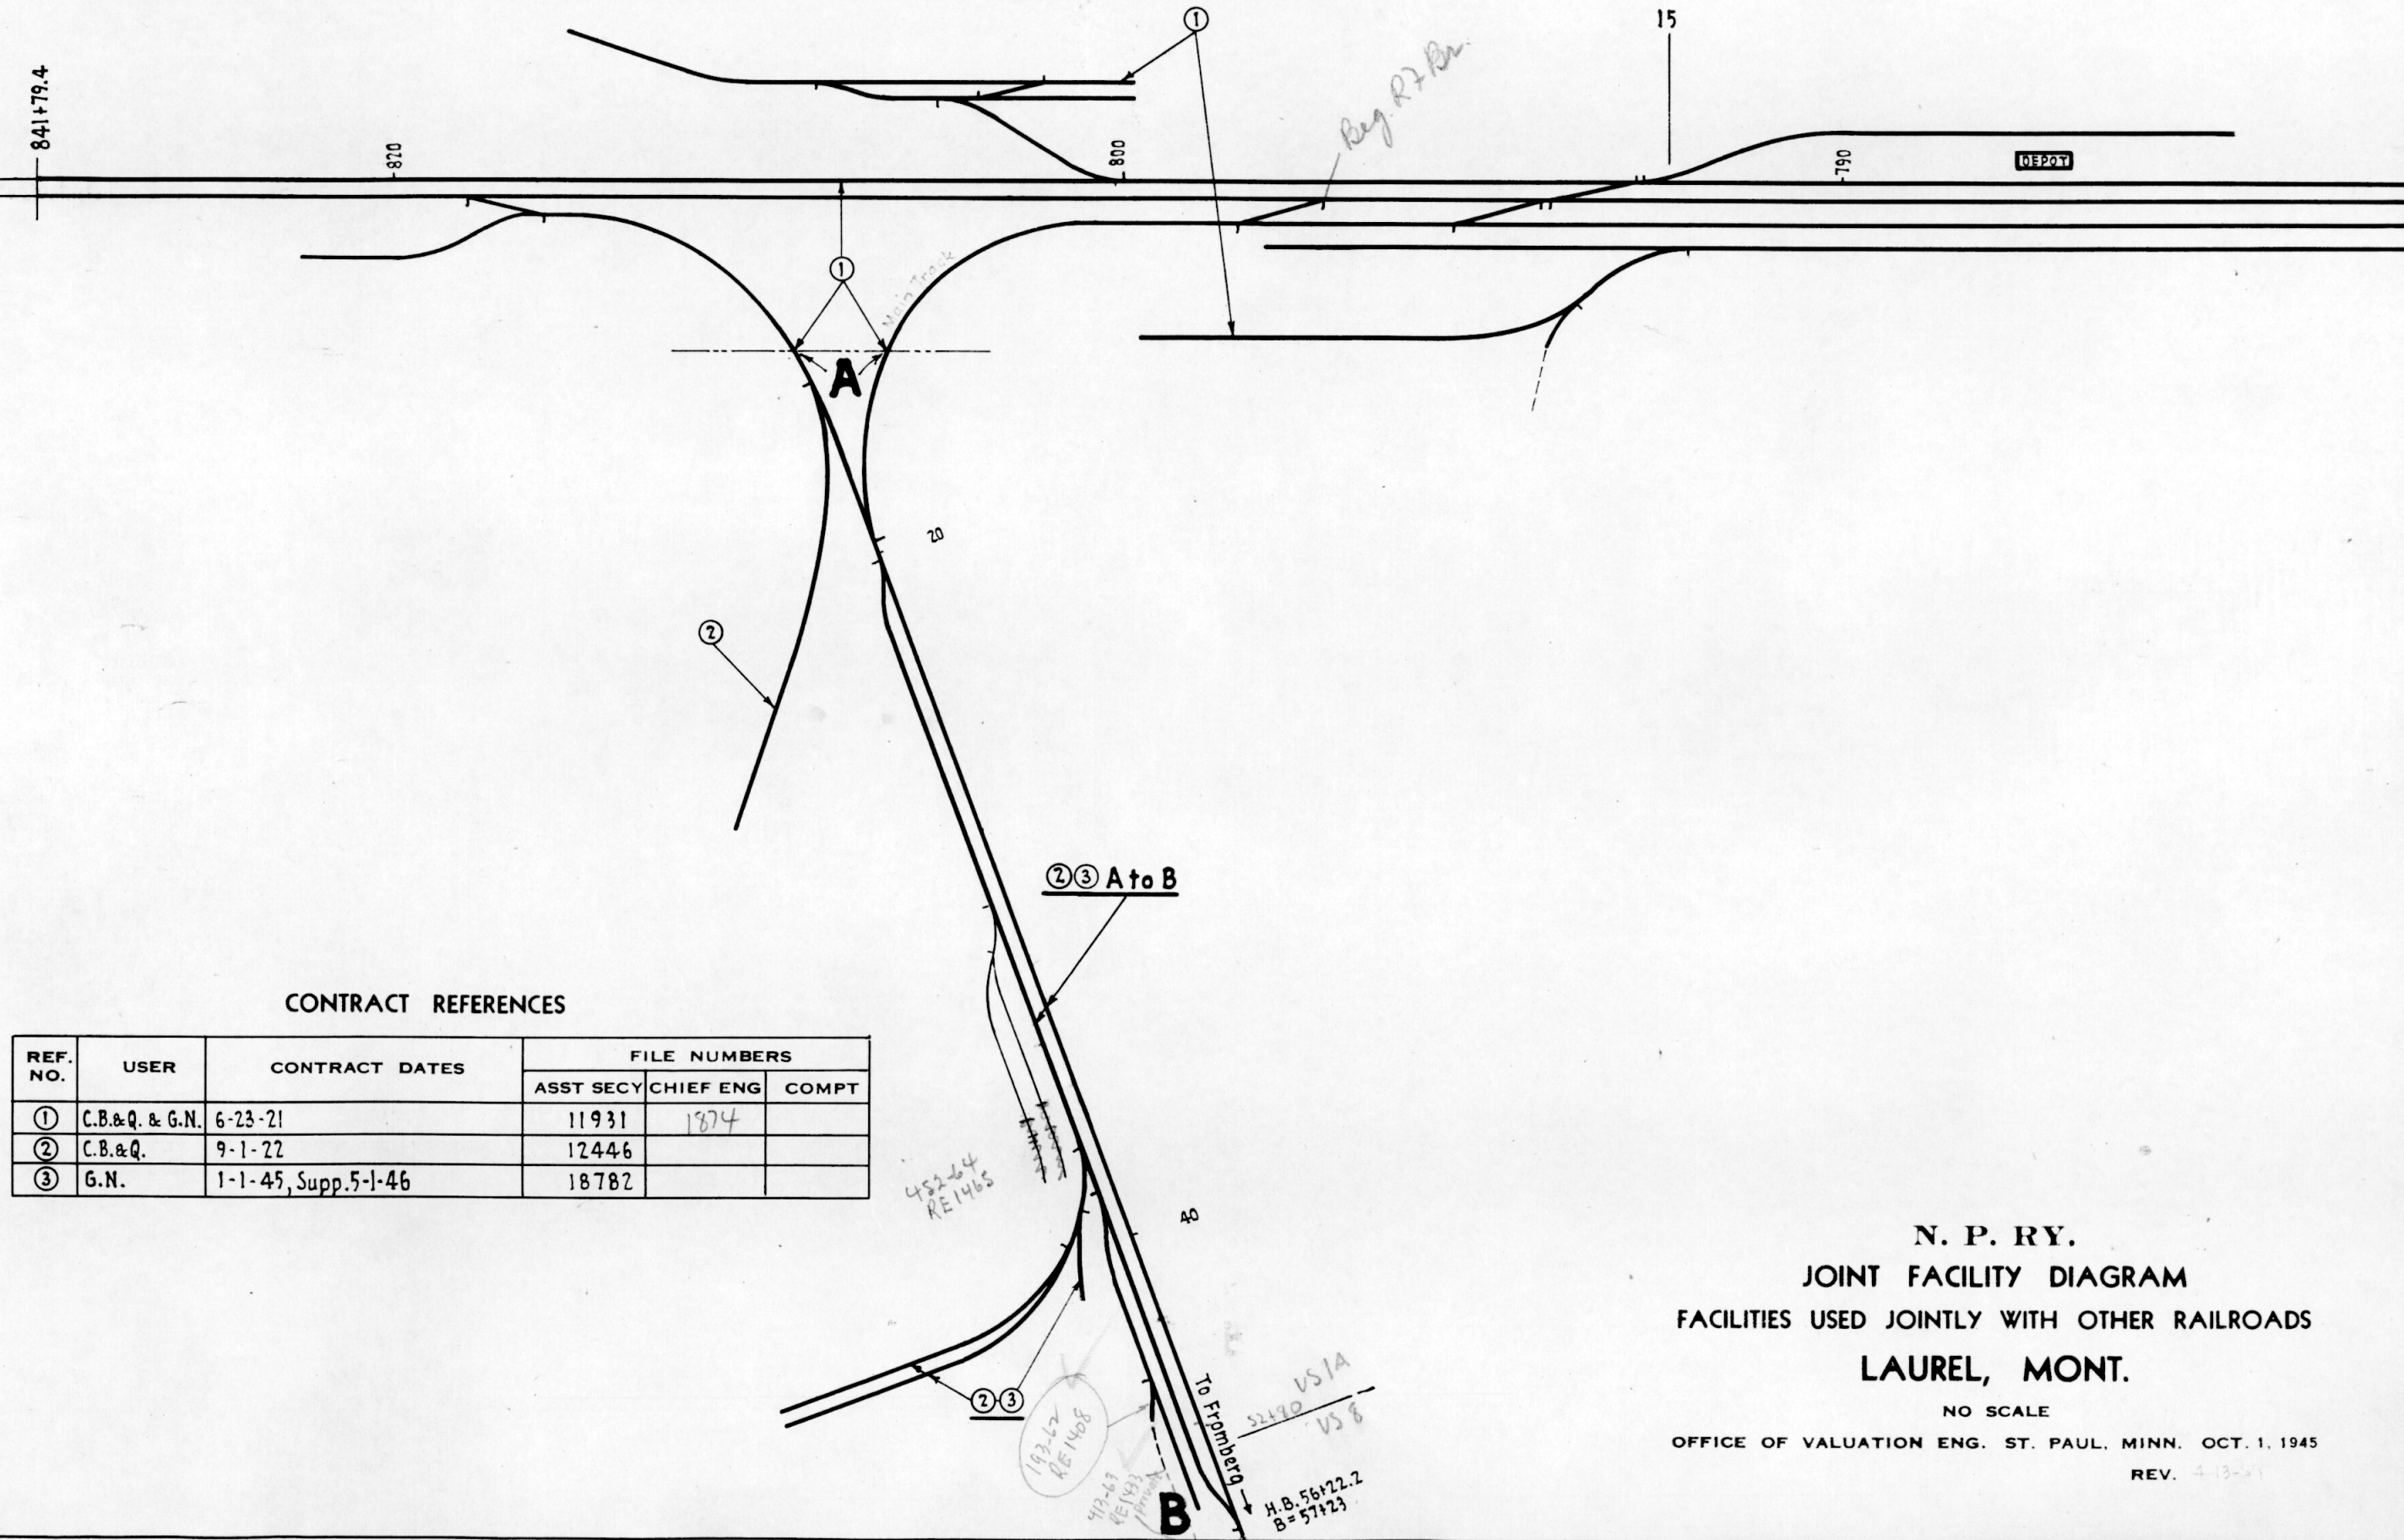

CONTRACT REFERENCES

REF. NO.	USER	CONTRACT DATES	FILE NUMBERS		
			ASST SECY	CHIEF ENG	COMPT
①	C.B.&Q. & G.N.	6-23-21	11931	1874	
②	C.B.&Q.	9-1-22	12446		
③	G.N.	1-1-45, Supp. 5-1-46	18782		

N. P. RY.
JOINT FACILITY DIAGRAM
FACILITIES USED JOINTLY WITH OTHER RAILROADS
LAUREL, MONT.

NO SCALE
OFFICE OF VALUATION ENG. ST. PAUL, MINN. OCT. 1, 1945
REV. 4-13-41