


TRACKS AND STRUCTURES USED BY TENANTS ON A VALUATION BASIS AND/OR UPON WHICH THEY PAY A PROPORTION OF MAINTENANCE OR OPERATION SHOWN BY HEAVY LINES
KEY NUMBERS TO CONTRACT REFERENCES SHOWN ①

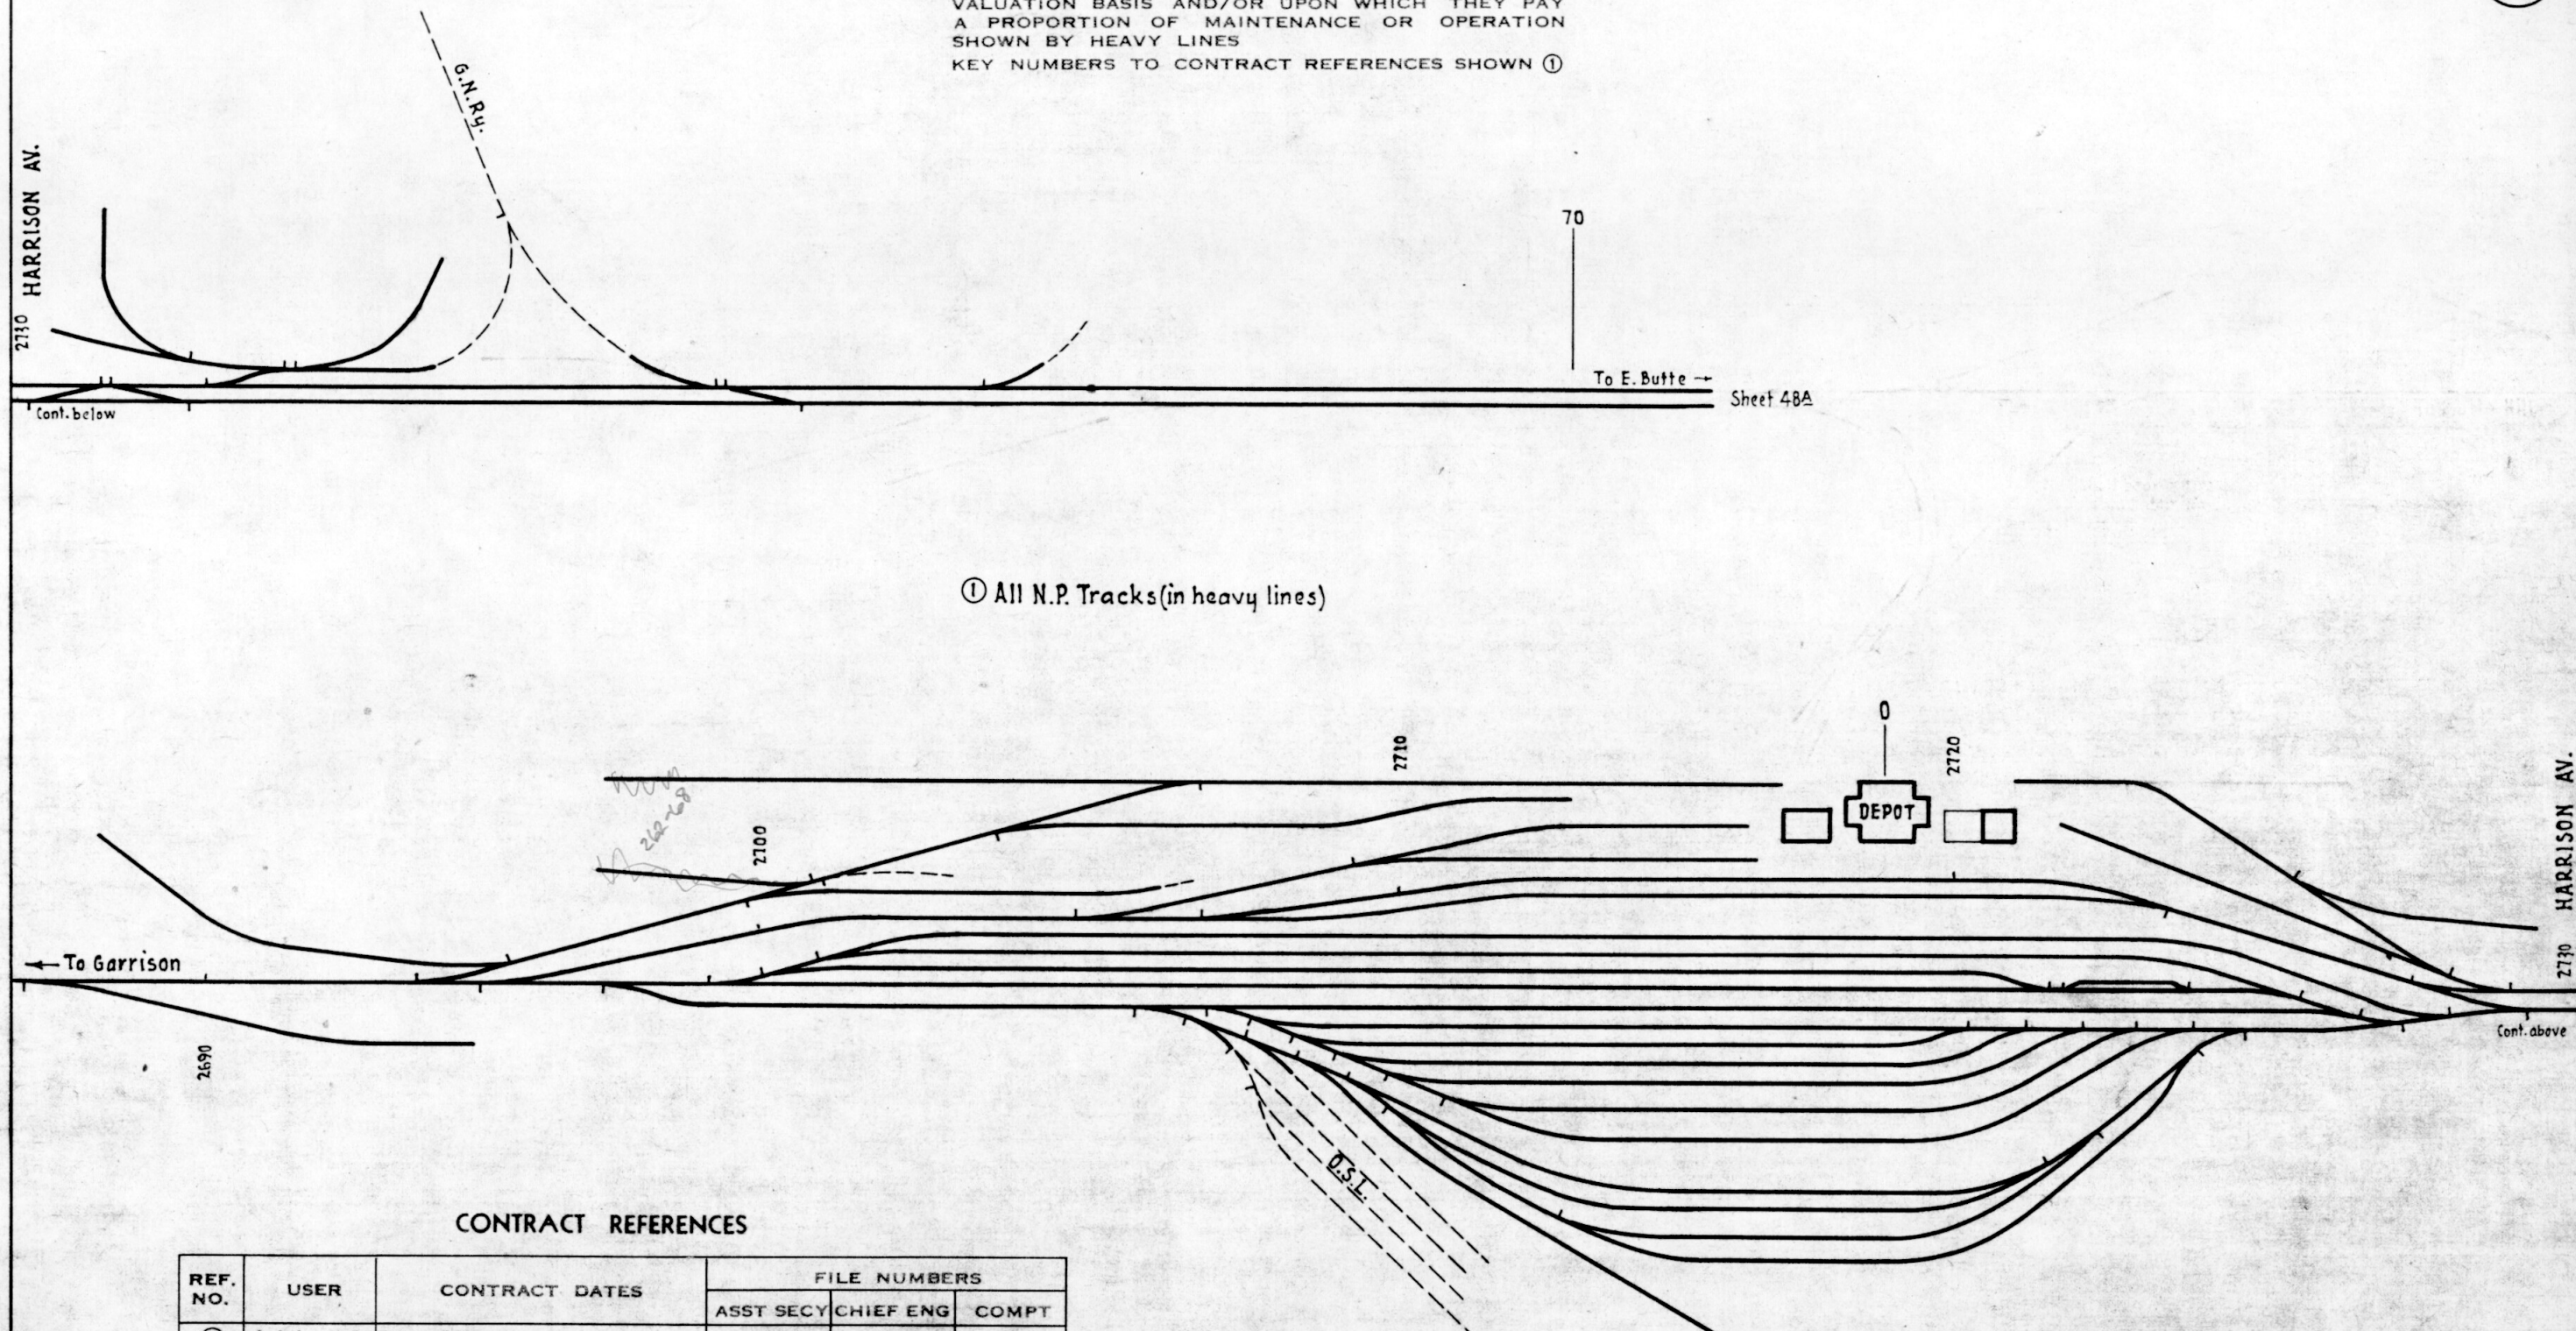


CONTRACT REFERENCES

REF. NO.	USER	CONTRACT DATES	FILE NUMBERS		
			ASST SECY	CHIEF ENG	COMPT
①	O.S.L.-U.P.	8-1-63	24735	2954	
②					
③					

N. P. RY.
JOINT FACILITY DIAGRAM
FACILITIES USED JOINTLY WITH OTHER RAILROADS
BUTTE, MONT.
NO SCALE
OFFICE OF VALUATION ENG. ST. PAUL, MINN. OCT. 1, 1945
REV. 7-27-65

TRACKS AND STRUCTURES USED BY TENANTS ON A VALUATION BASIS AND OR UPON WHICH THEY PAY A PROPORTION OF MAINTENANCE OR OPERATION SHOWN BY HEAVY LINES
KEY NUMBERS TO CONTRACT REFERENCES SHOWN ①

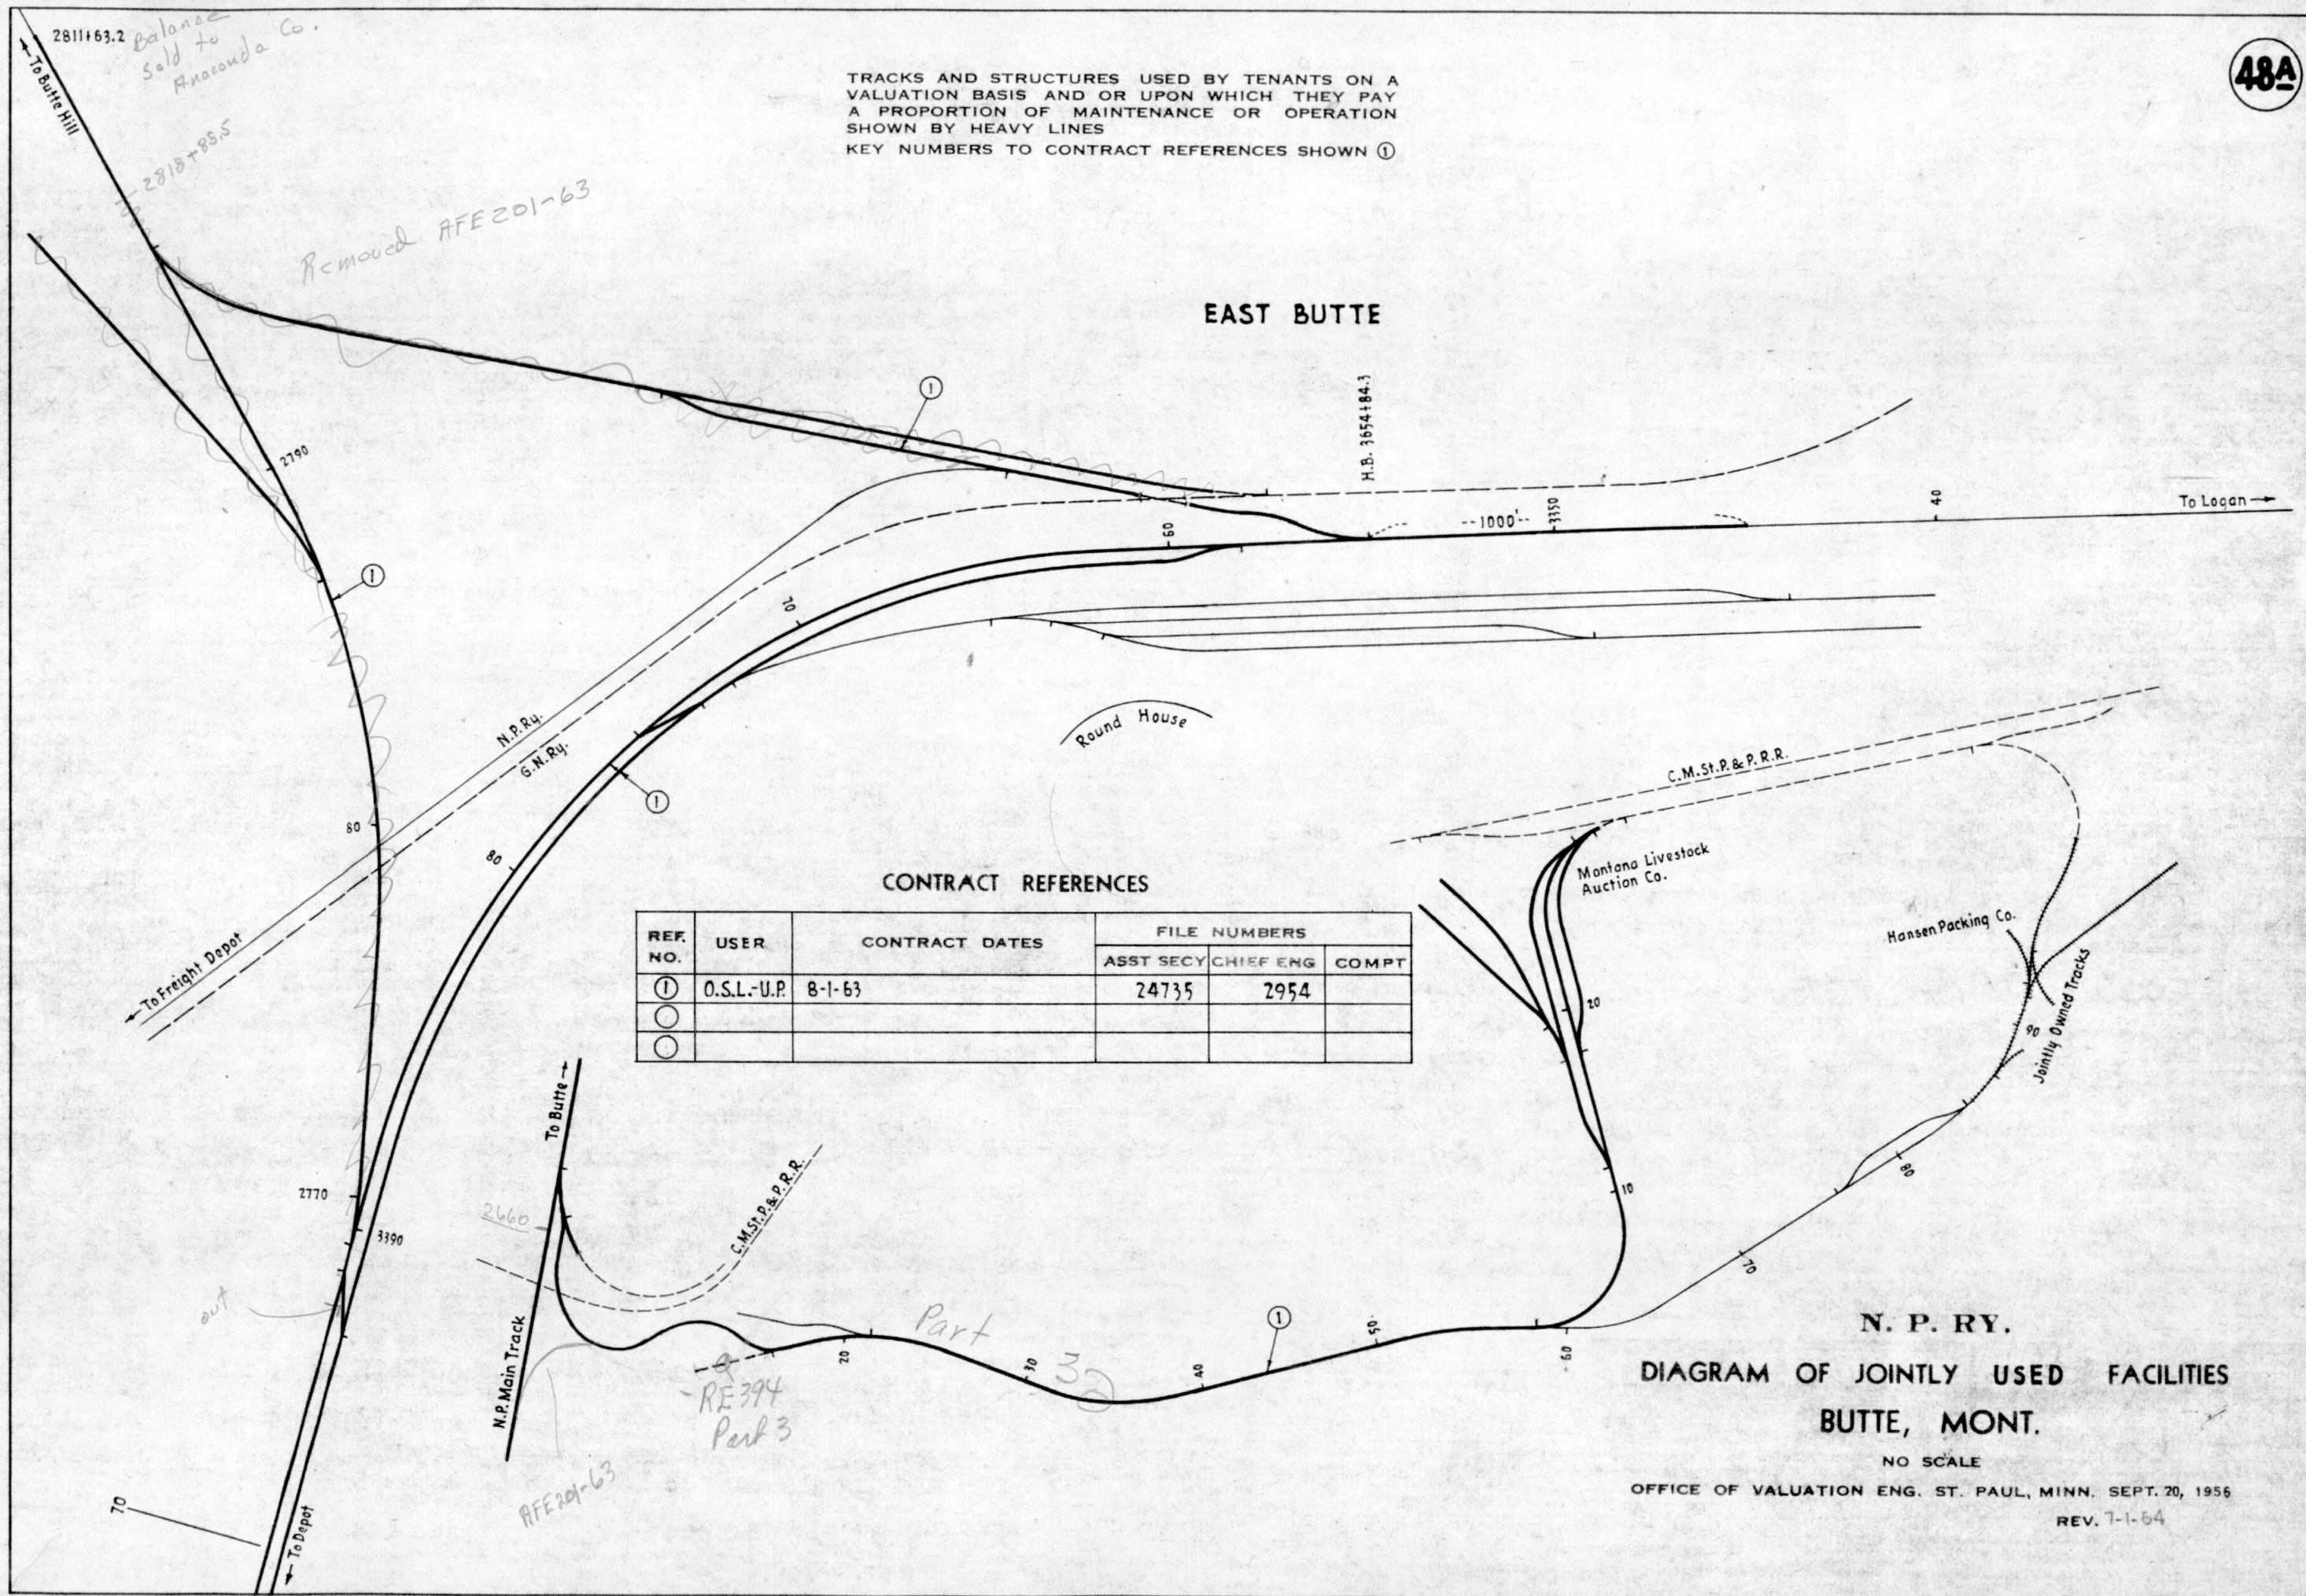

REF. NO.	USER	CONTRACT DATES	FILE NUMBERS		
			ASST SECY	CHIEF ENG	COMPT
①	O.S.L.-U.P.	8-1-63	24735	2954	
②					
③					

N. P. RY.
DIAGRAM OF JOINTLY USED FACILITIES
BUTTE, MONT.
NO SCALE
OFFICE OF VALUATION ENG. ST. PAUL, MINN. SEPT. 20, 1956
REV. 7-1-64