


TRACKS AND STRUCTURES USED BY TENANTS ON A VALUATION BASIS AND/OR UPON WHICH THEY PAY A PROPORTION OF MAINTENANCE OR OPERATION SHOWN BY HEAVY LINES  
KEY NUMBERS TO CONTRACT REFERENCES SHOWN ①

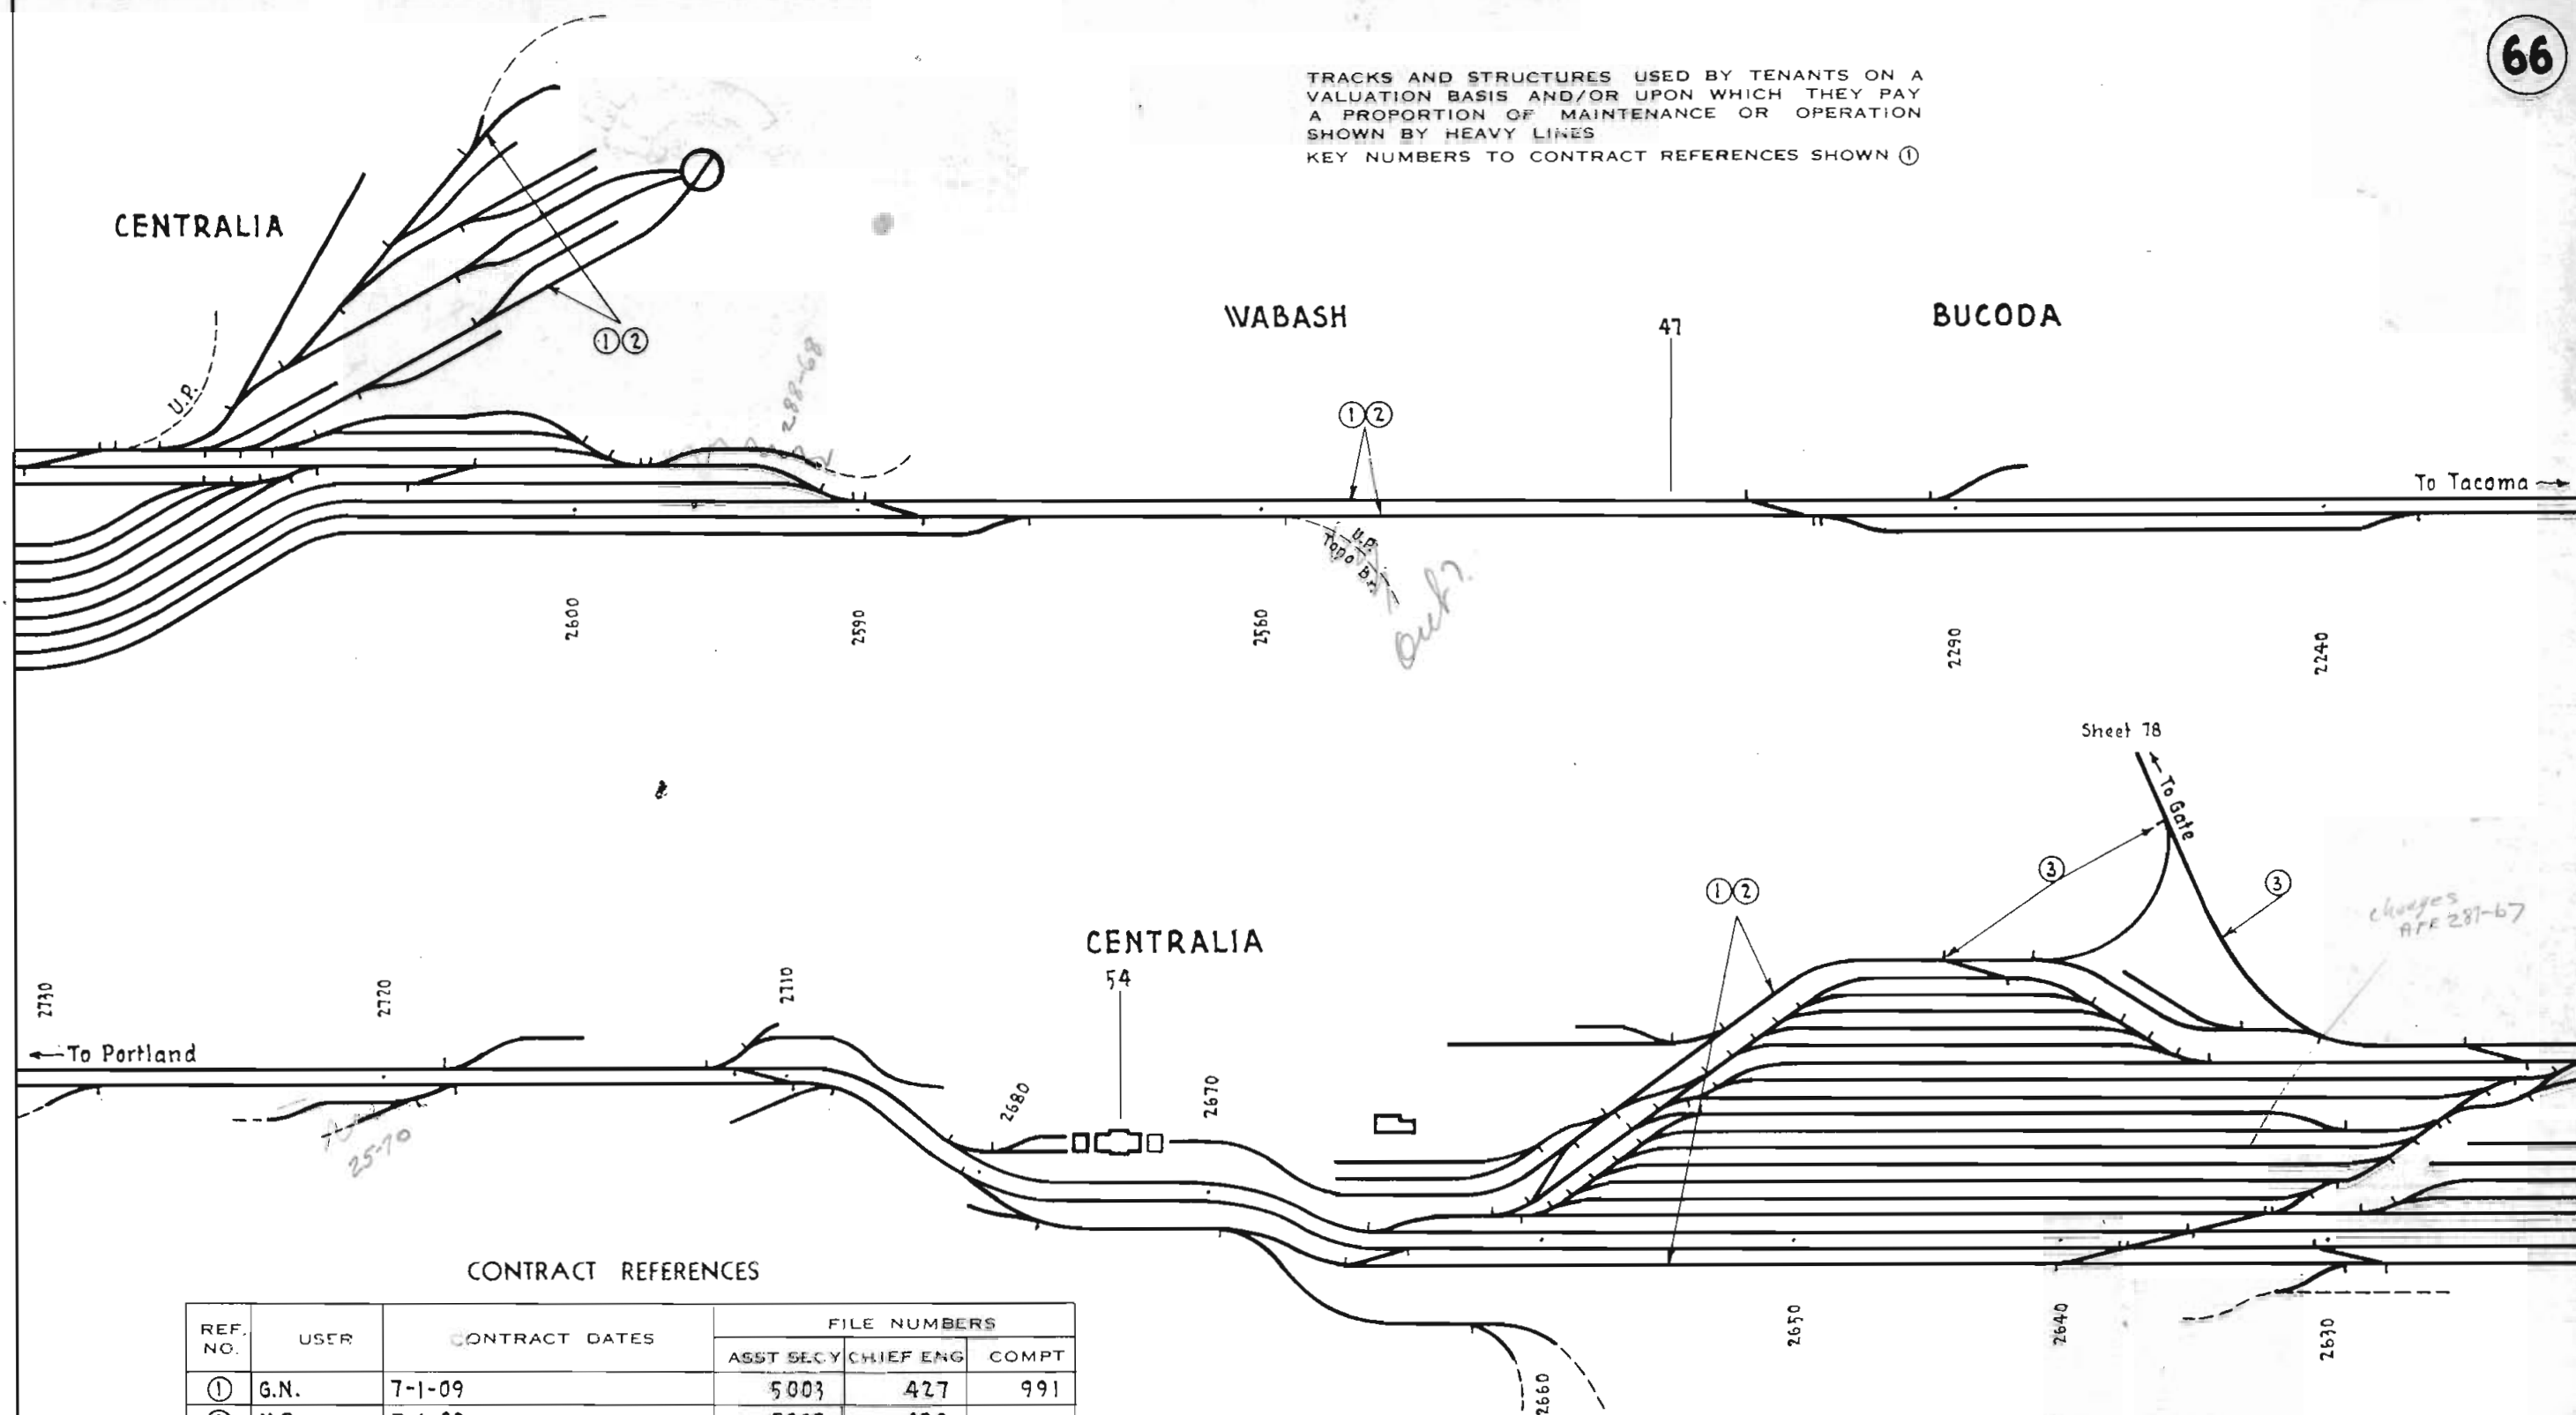

CONTRACT REFERENCES

REF. NO.	USER	CONTRACT DATES	FILE NUMBERS		
			ASST SECY	CHIEF ENG	COMPT
①	G.N.	7-1-09	5003	427	991
②	U.P.	7-1-09	5007	428	
③	"	11-19-12	6954		1614
○					

N. P. RY.  
JOINT FACILITY DIAGRAM  
FACILITIES USED JOINTLY WITH OTHER RAILROADS  
TENINO TO VANCOUVER

NO SCALE  
OFFICE OF VALUATION ENG. ST. PAUL, MINN. OCT. 1, 1945  
REV. 7-1-64

REF. NO.	USER	CONTRACT DATES	FILE NUMBERS		
			ASST SECY	CHIEF ENG	COMPT
①	G.N.	7-1-09	5003	427	991
②	U.P.	7-1-09	5007	428	
③	C.M.St.P.&P.	11-1-31	15754	2714	8228
○					


N. P. RY.  
JOINT FACILITY DIAGRAM  
FACILITIES USED JOINTLY WITH OTHER RAILROADS  
TENINO TO VANCOUVER

NO SCALE

OFFICE OF VALUATION ENG. ST. PAUL, MINN. OCT. 1, 1945

REV. 7-27-65

TRACKS AND STRUCTURES USED BY TENANTS ON A VALUATION BASIS AND/OR UPON WHICH THEY PAY A PROPORTION OF MAINTENANCE OR OPERATION SHOWN BY HEAVY LINES  
KEY NUMBERS TO CONTRACT REFERENCES SHOWN ①

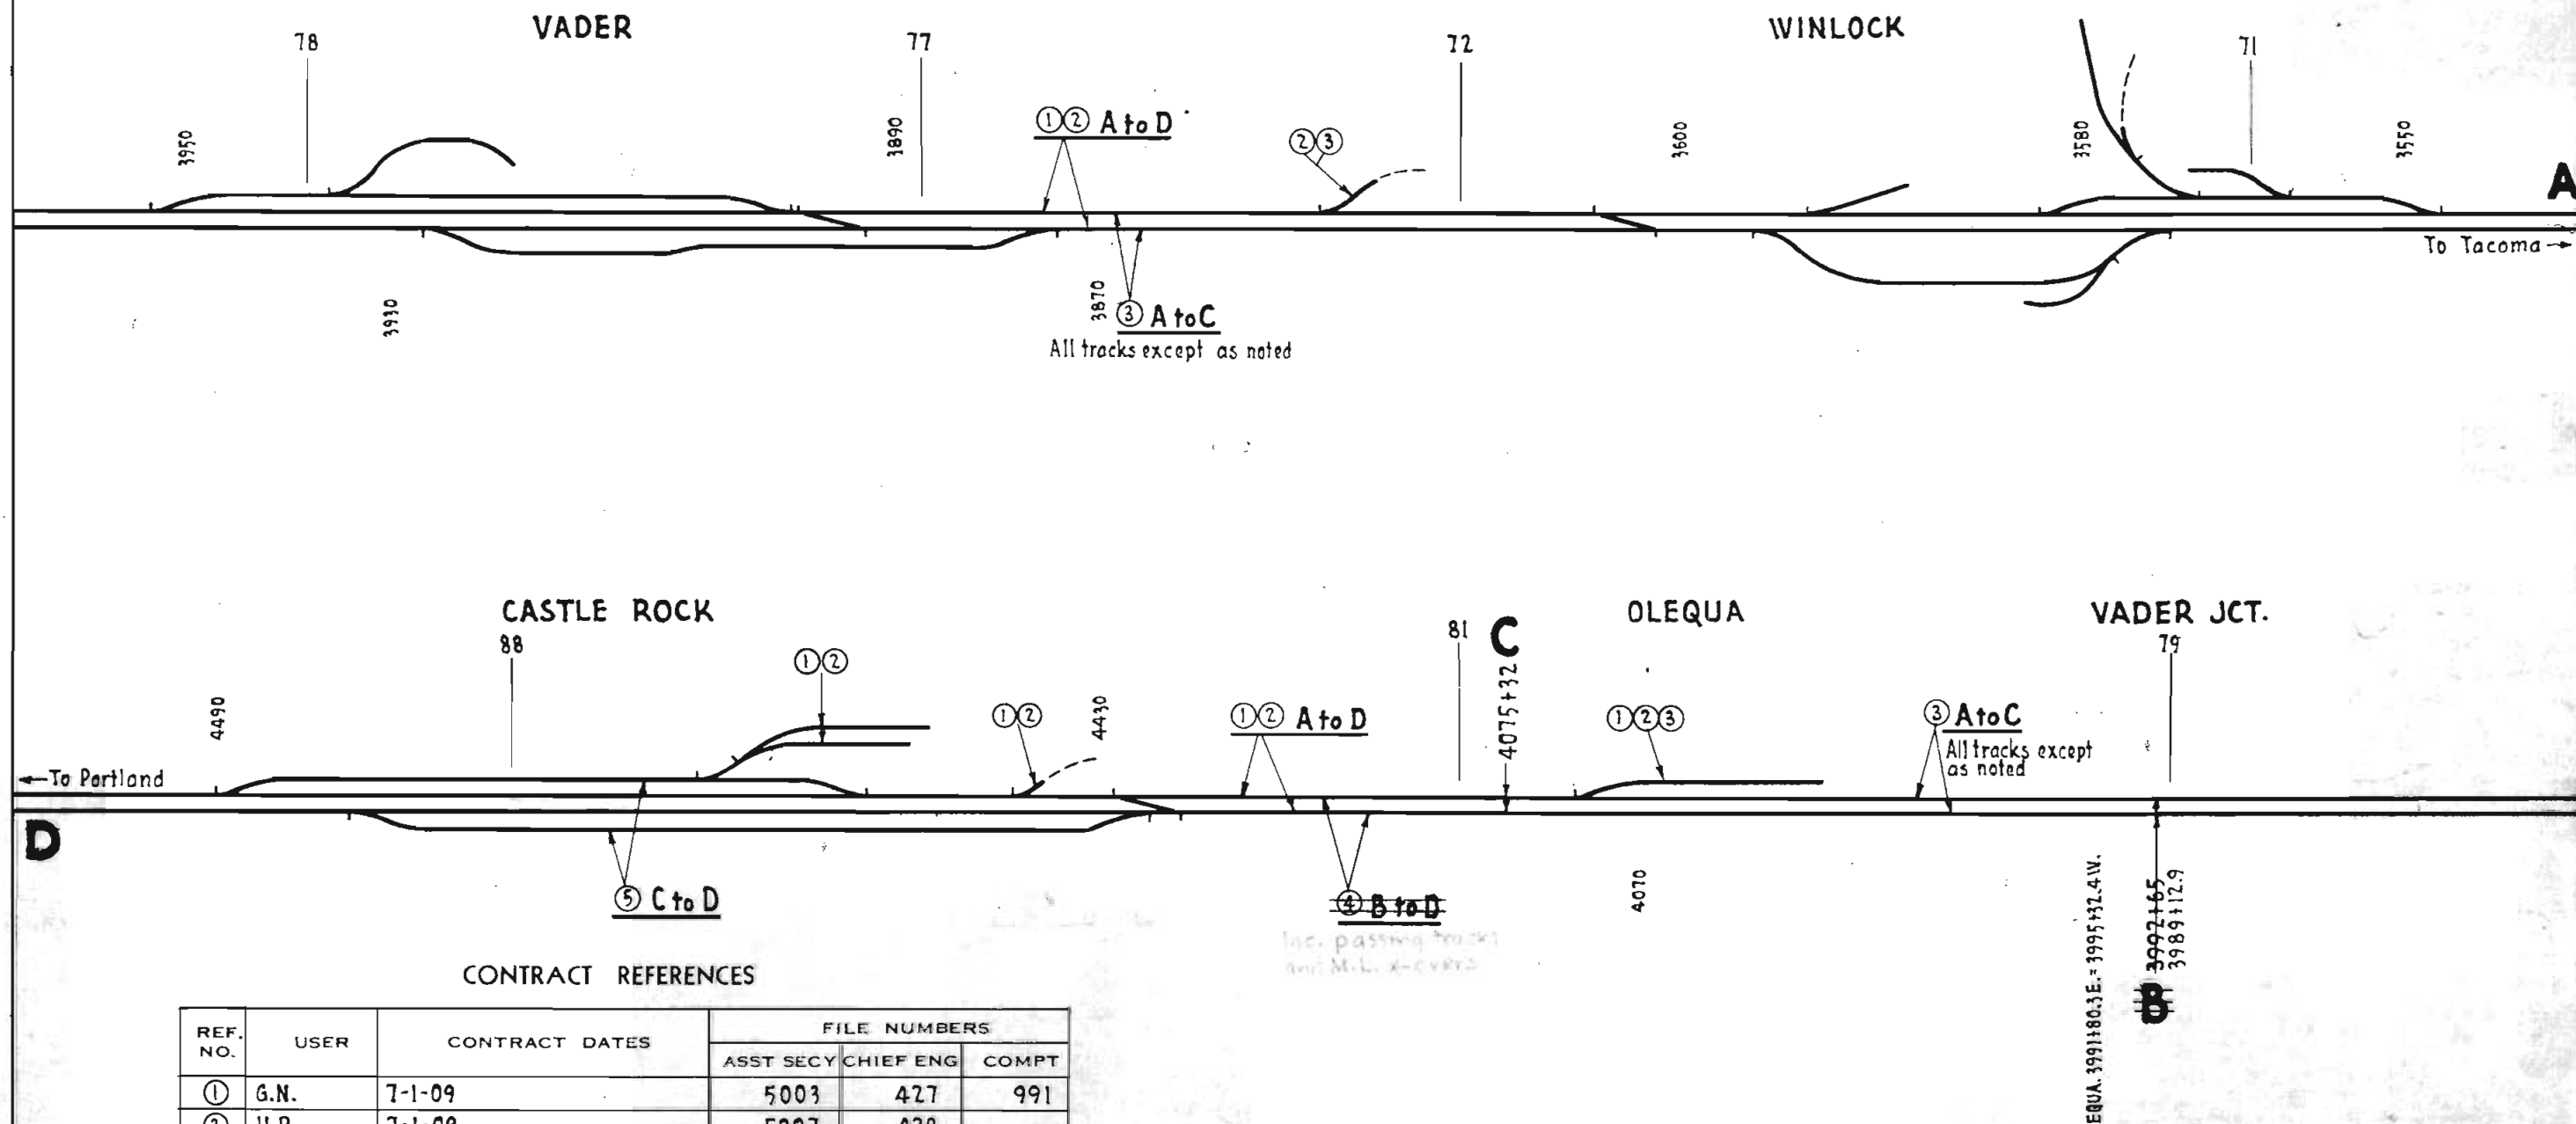

CONTRACT REFERENCES

REF. NO.	USER	CONTRACT DATES	FILE NUMBERS		
			ASST SECY	CHIEF ENG	COMPT
①	G.N.	7-1-09	5003	427	991
②	U.P.	7-1-09	5007	428	
③	C.M.St.P.&P.	11-1-31	15754	2714	8228
④	L.P.&N.	1-18-34	16475		8200
⑤	C.M.St.P.&P.	1-17-34	16474		

Conceded 2-28-53  
Fixed Rental

N. P. RY.  
JOINT FACILITY DIAGRAM  
FACILITIES USED JOINTLY WITH OTHER RAILROADS  
TENINO TO VANCOUVER

NO SCALE  
OFFICE OF VALUATION ENG. ST. PAUL, MINN. OCT. 1, 1945  
REV. 7-1-64

OSTRANDER



REF. NO.	USER	CONTRACT DATES	FILE NUMBERS		
			ASST SECY	CHIEF ENG	COMPT
①	G.N.	7-1-09	5003	427	991
②	U.P.	7-1-09	5007	428	
③	L.P.&N.	<del>1-18-34</del>	16475		8200
④	C.M.St.P.&P.	1-17-34	16474	C 1996	
⑤	G.N.	5-1-60 7-1-09	24238	10647	
⑥	U.P.	5-1-60 7-1-09	24238	10647	
⑦	C.M.St.P.&P.	5-1-60 1-17-34 6-25-51	24238	10647	
⑧	C. & C.	5-1-60 8-1-29	24238	10647	


	Canceled 2-28-53
	Fixed Rental
	Operating
	Operating
	Operating
	Operating

NO SCALE

OFFICE OF VALUATION ENG. ST. PAUL, MINN. OCT. 1, 1945

REV. 7-1-54

TRACKS AND STRUCTURES USED BY TENANTS ON A VALUATION BASIS AND/OR UPON WHICH THEY PAY A PROPORTION OF MAINTENANCE OR OPERATION SHOWN BY HEAVY LINES  
KEY NUMBERS TO CONTRACT REFERENCES SHOWN ①

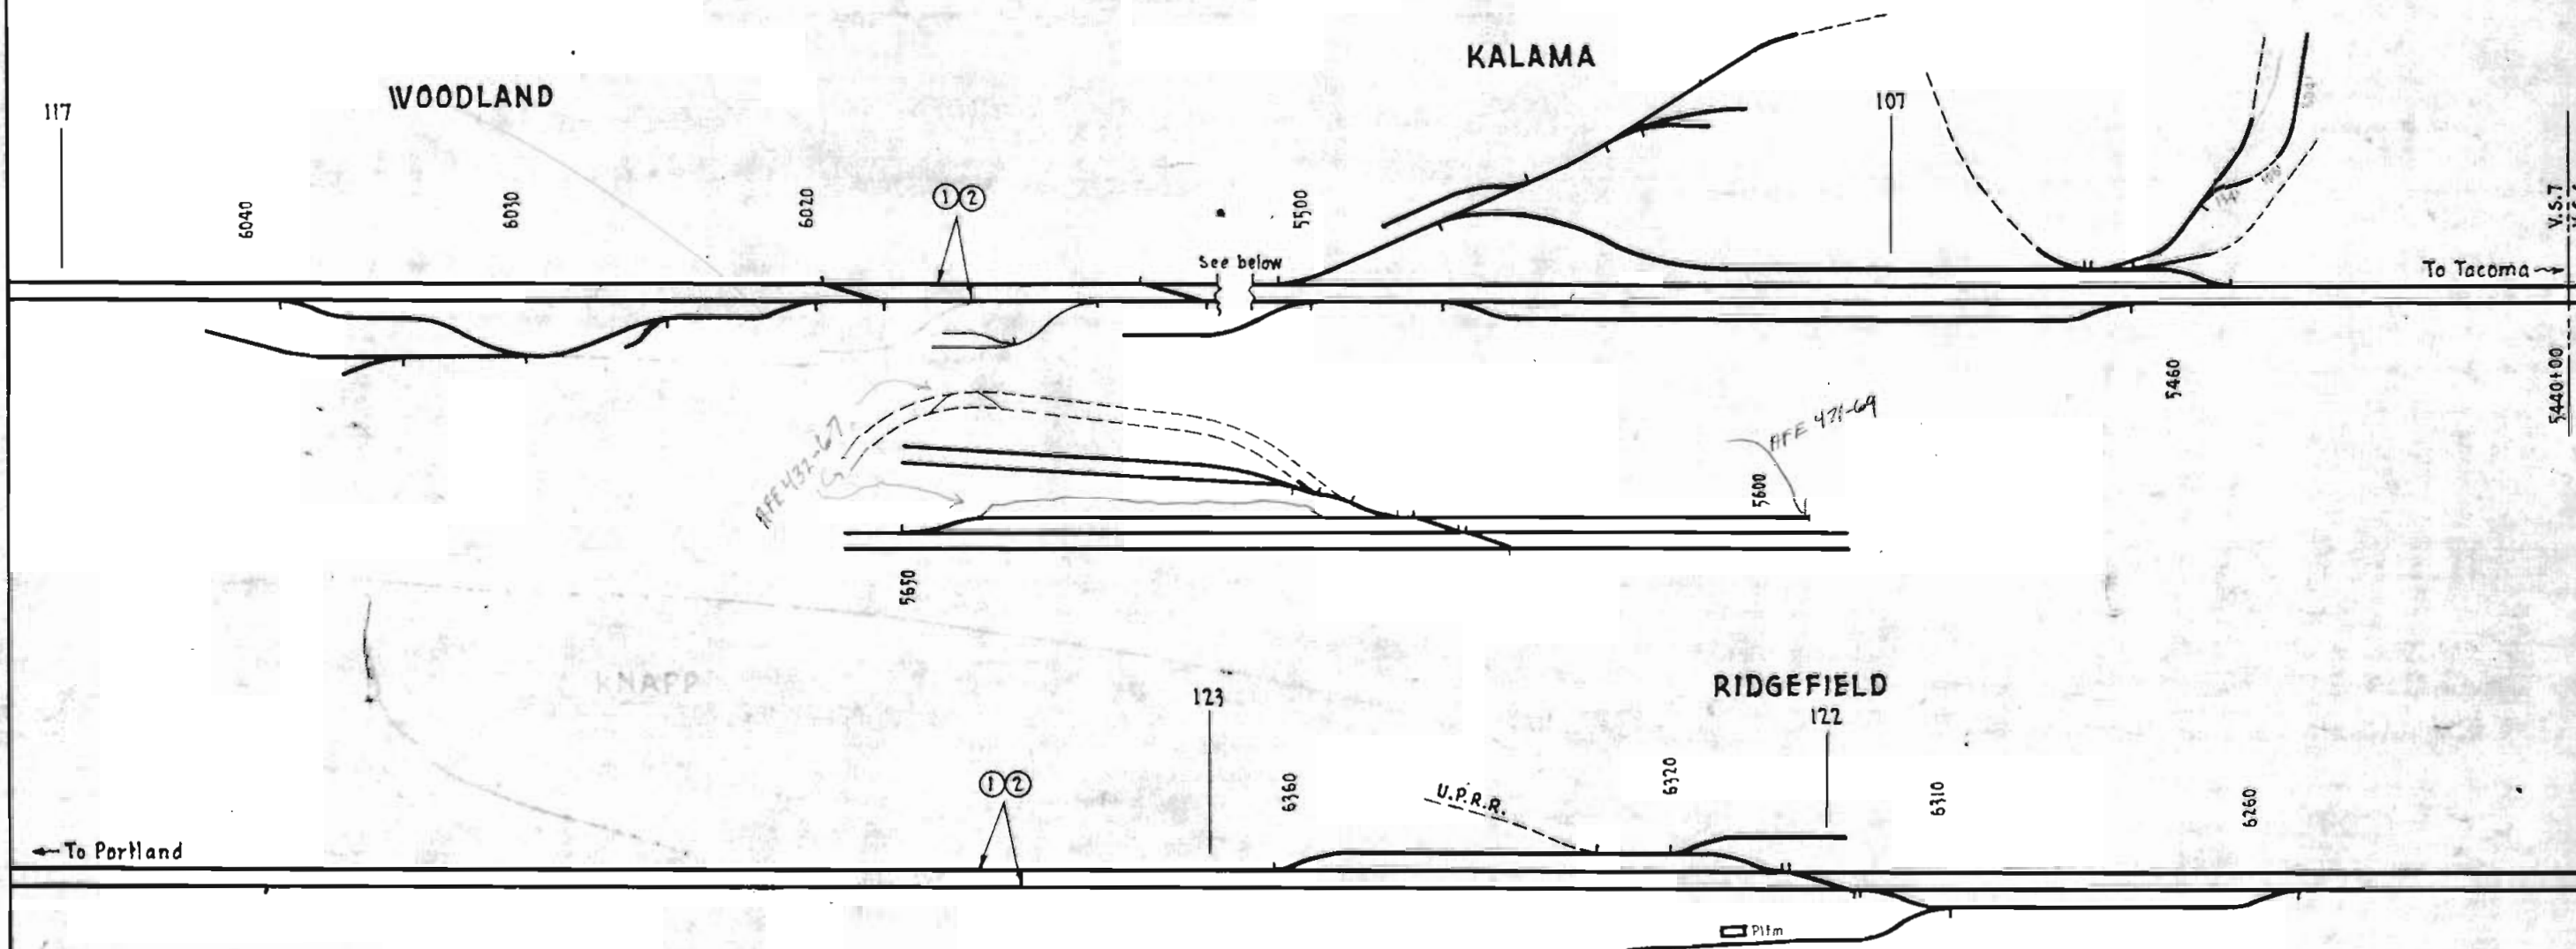

CONTRACT REFERENCES

REF. NO.	USER	CONTRACT DATES	FILE NUMBERS		
			ASST SECY	CHIEF ENG	COMPT
①	G.N.	7-1-09	5003	427	991
②	U.P.	7-1-09	5007	428	
○					
○					

N. P. RY.  
JOINT FACILITY DIAGRAM  
FACILITIES USED JOINTLY WITH OTHER RAILROADS  
TENINO TO VANCOUVER

NO SCALE  
OFFICE OF VALUATION ENG. ST. PAUL, MINN. OCT. 1, 1945  
REV. 7-27-65




# CONTRACT REFERENCES

REF. NO.	USER	CONTRACT DATES	FILE NUMBERS		
			ASST SECY	CHIEF ENG	COMPT
①	G.N.	7-1-09	5003	427	991
②	U.P.	7-1-09	5007	428	
③	S.P.&S.	10-17-61	24212	8321	
○					

TRACKS AND STRUCTURES USED BY TENANTS ON A VALUATION BASIS AND/OR UPON WHICH THEY PAY A PROPORTION OF MAINTENANCE OR OPERATION SHOWN BY HEAVY LINES  
KEY NUMBERS TO CONTRACT REFERENCES SHOWN ①

71

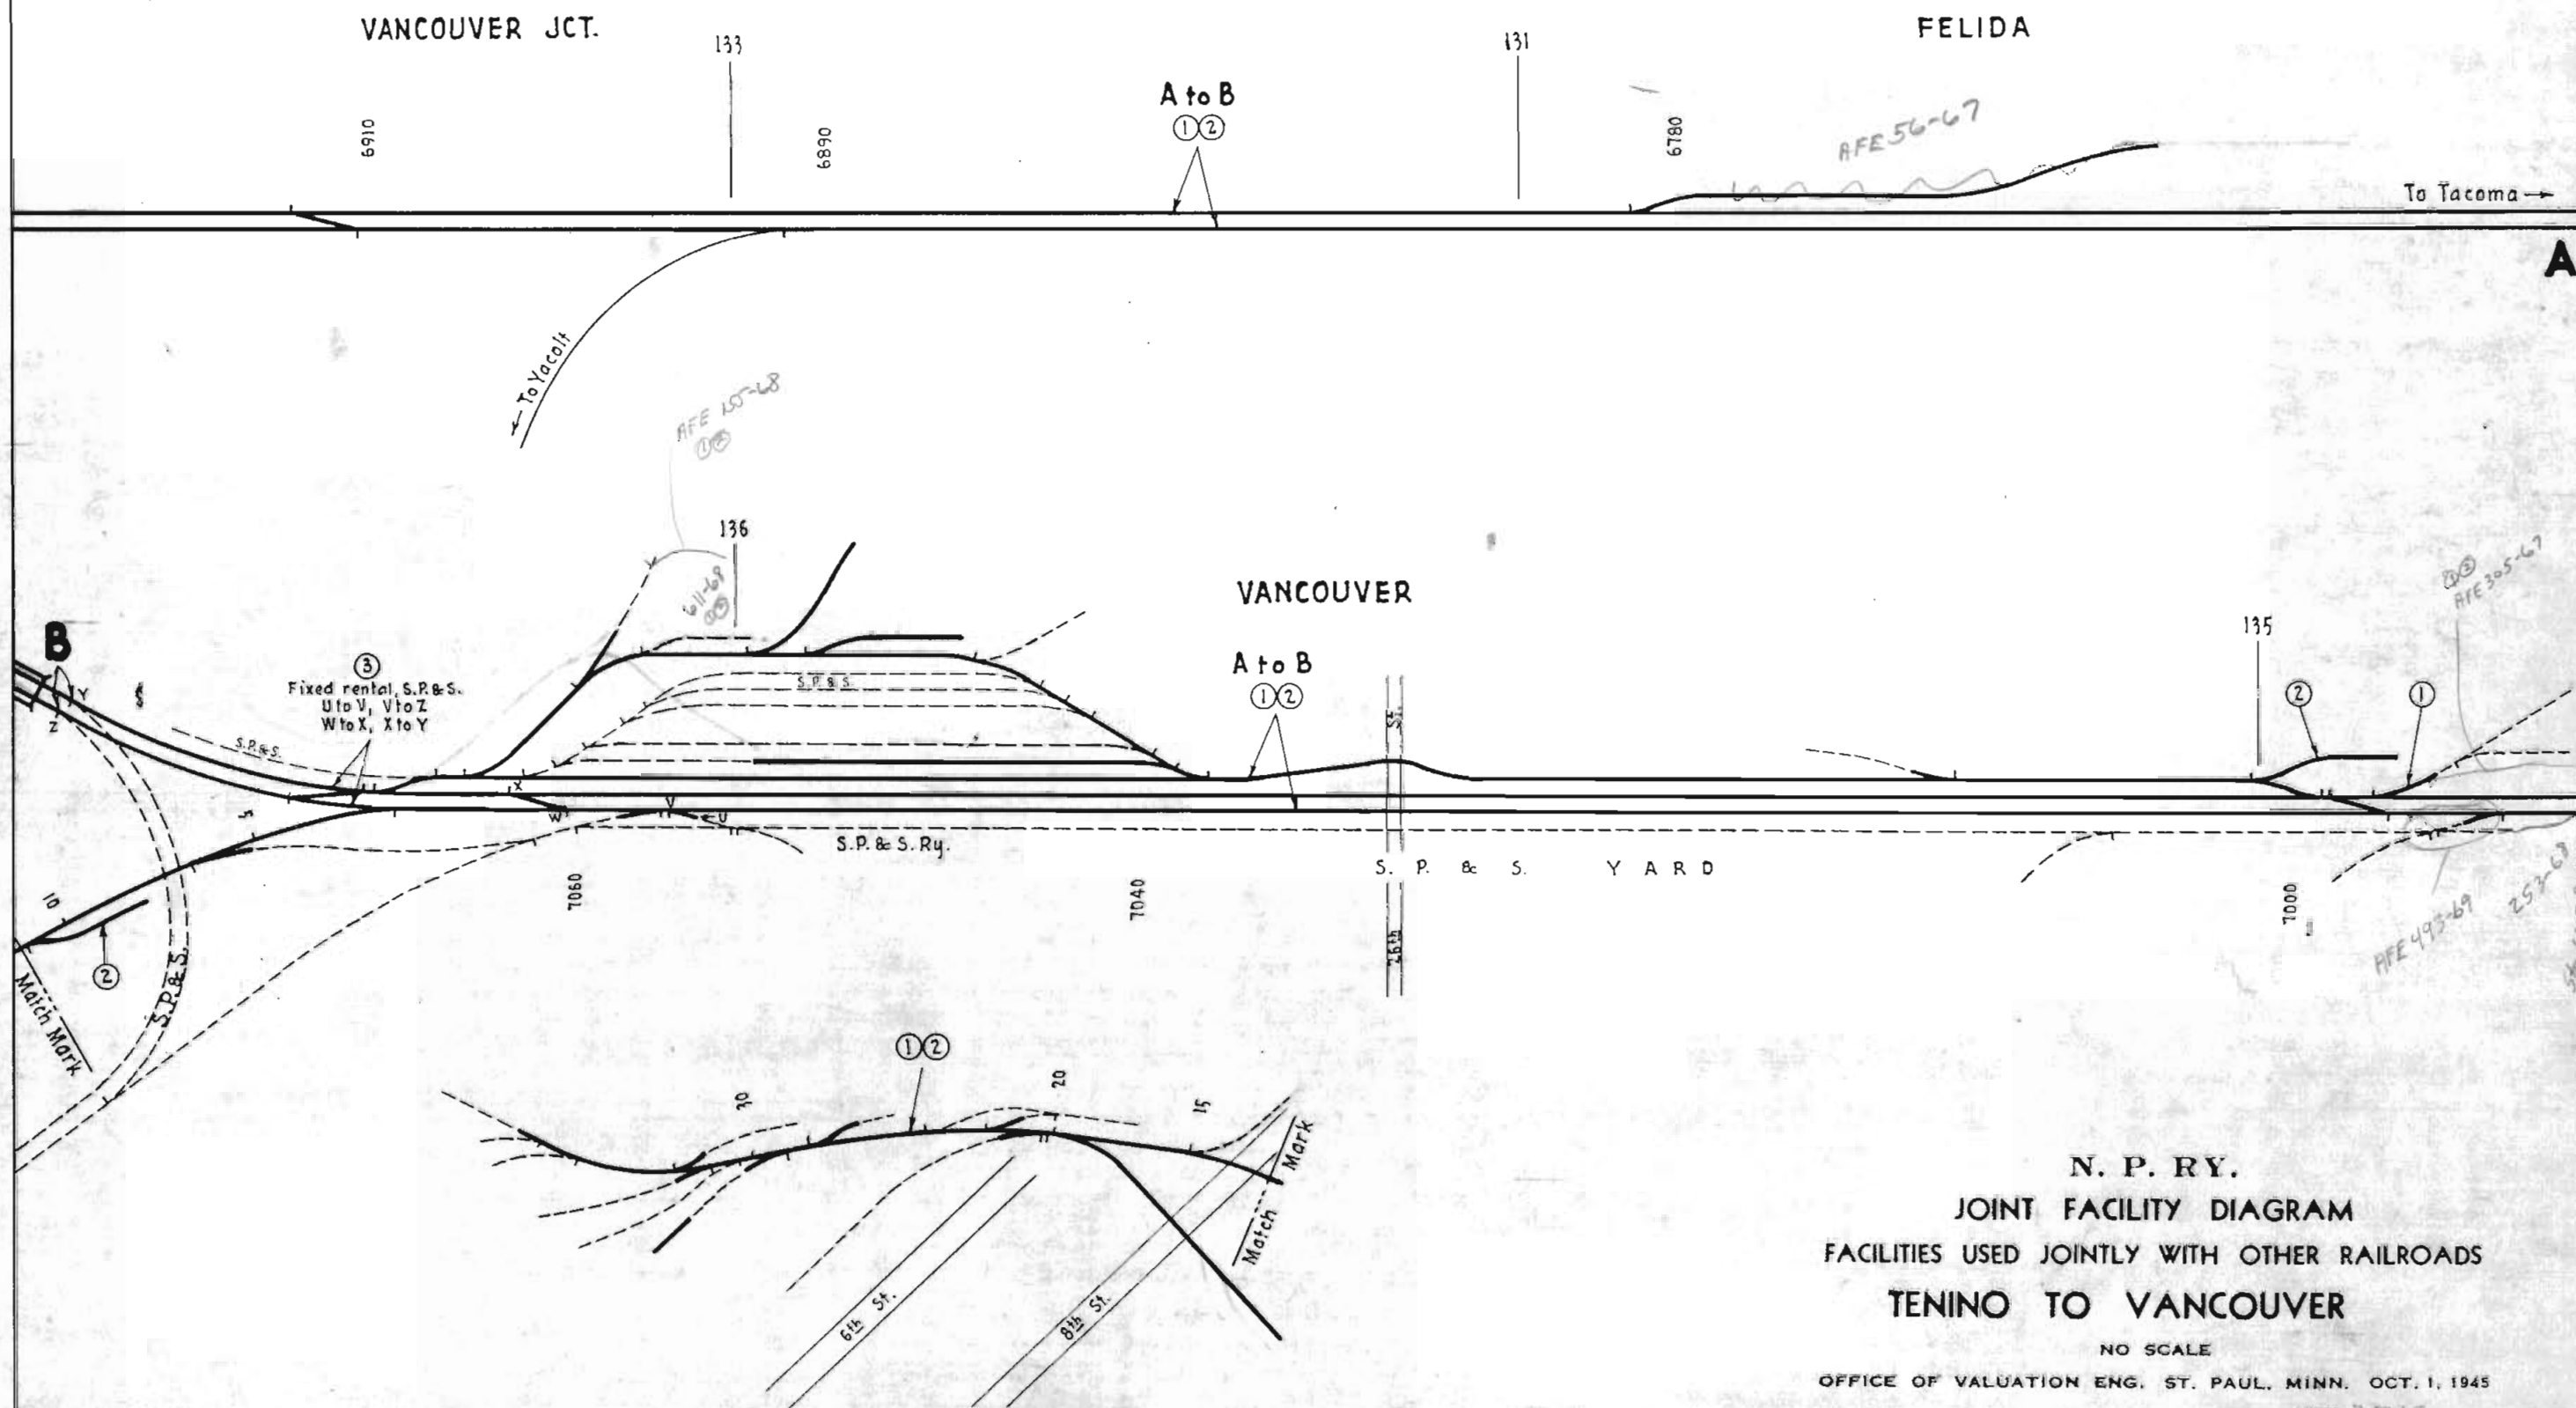

N. P. RY.  
JOINT FACILITY DIAGRAM  
FACILITIES USED JOINTLY WITH OTHER RAILROADS  
TENINO TO VANCOUVER

NO SCALE  
OFFICE OF VALUATION ENG. ST. PAUL, MINN. OCT. 1, 1945  
REV. 7-27-65