


TRACKS AND STRUCTURES USED BY TENANTS ON A VALUATION BASIS AND/OR UPON WHICH THEY PAY A PROPORTION OF MAINTENANCE OR OPERATION SHOWN BY HEAVY LINES
KEY NUMBERS TO CONTRACT REFERENCES SHOWN ①

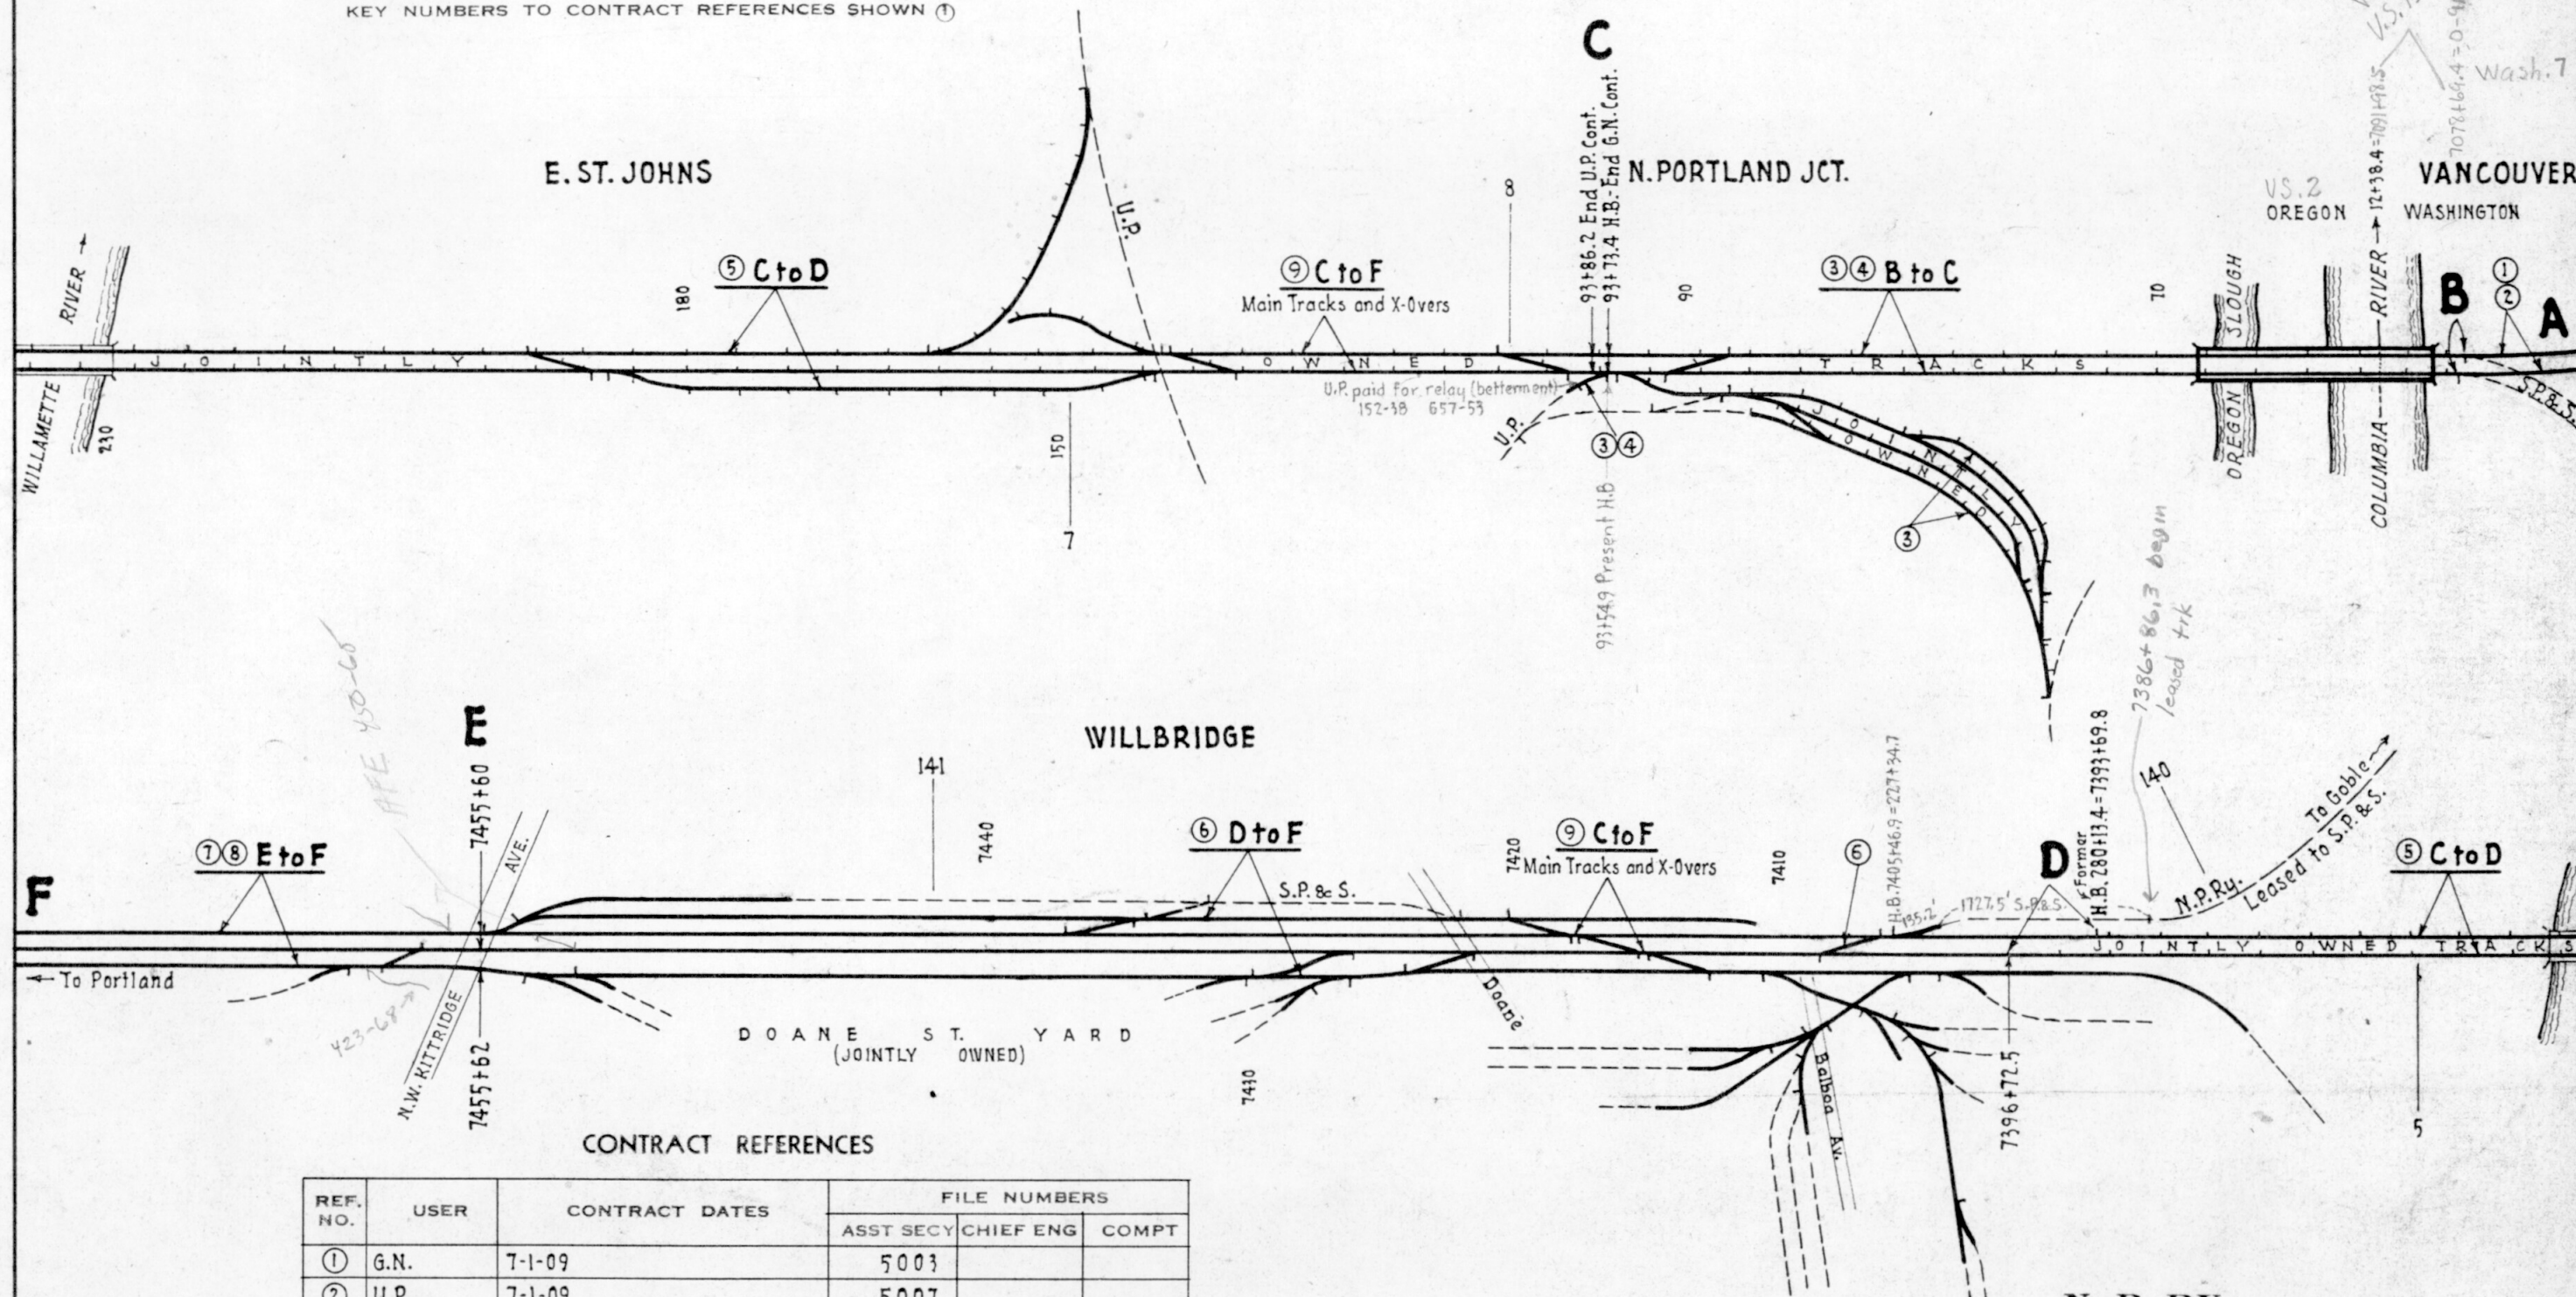


CONTRACT REFERENCES

REF. NO.	USER	CONTRACT DATES	FILE NUMBERS		
			ASST SECY	CHIEF ENG	COMPT
①	G.N.	7-1-09	5003		
②	U.P.	7-1-09	5007		
③	G.N.	7-1-09	5004		
④	U.P.	7-1-09	5008		
⑤	G.N.	12-1-09	5005	422	
⑥	G.N. & S.P. & S.	12-1-09	5005	422	
⑦	N.P.T. Co.	5-1-22 Portland Term. R.R. Co.	12301		
⑧	Ore. Elec.	9-30-43	18211		
⑨	U.P.	9-5-58	23292	11759	

N. P. RY.
JOINT FACILITY DIAGRAM
FACILITIES USED JOINTLY WITH OTHER RAILROADS
VANCOUVER TO PORTLAND

NO SCALE
OFFICE OF VALUATION ENG. ST. PAUL, MINN. OCT. 1, 1945
REV. 4-12-62

TRACKS AND STRUCTURES USED BY TENANTS ON A VALUATION BASIS AND/OR UPON WHICH THEY PAY A PROPORTION OF MAINTENANCE OR OPERATION SHOWN BY HEAVY LINES
KEY NUMBERS TO CONTRACT REFERENCES SHOWN ①

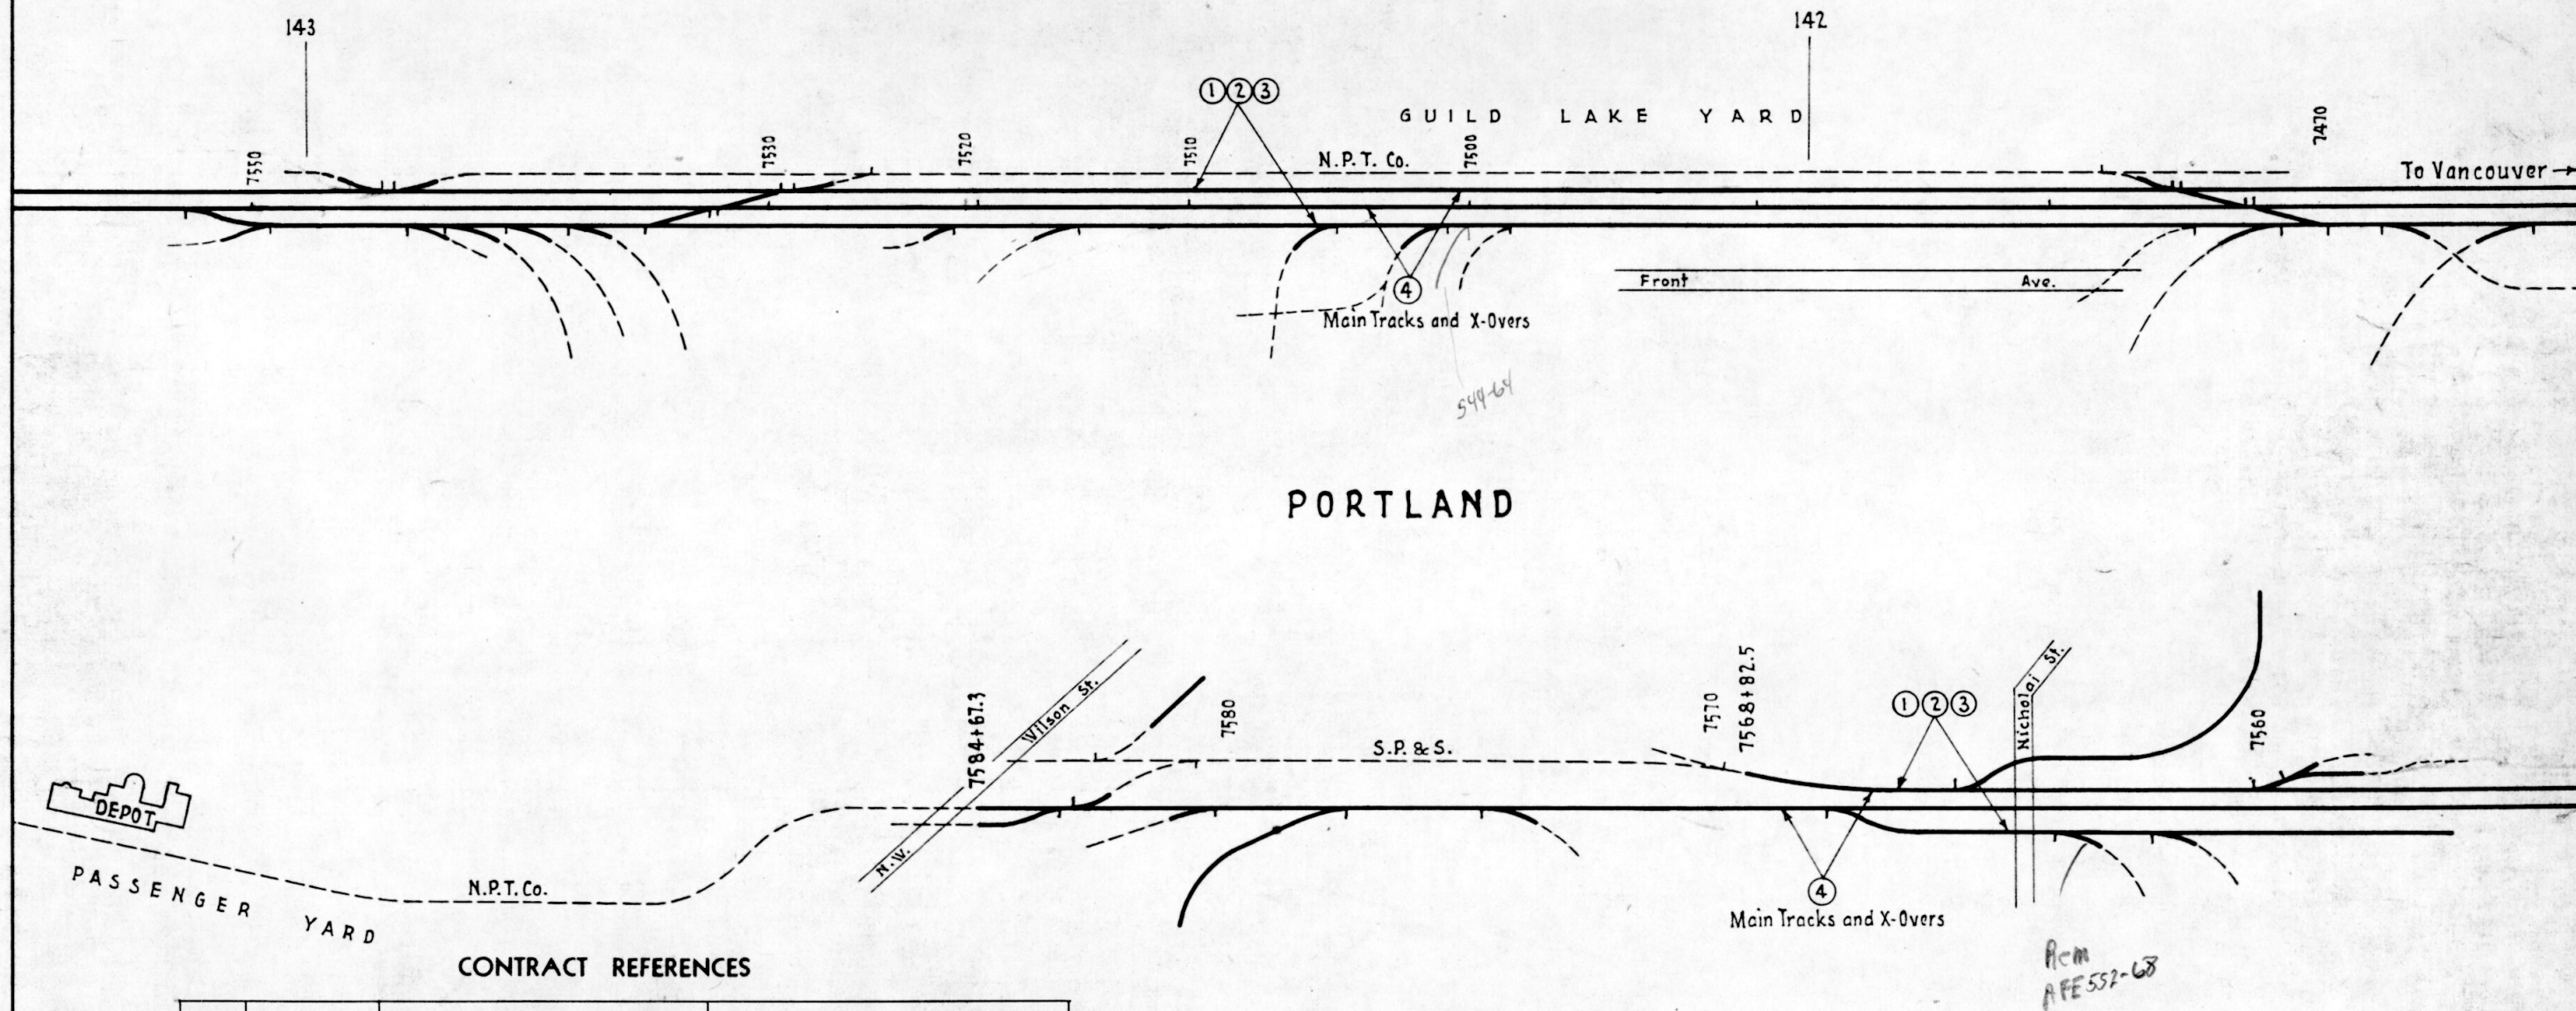

CONTRACT REFERENCES

REF. NO.	USER	CONTRACT DATES	FILE NUMBERS		
			ASST SECY	CHIEF ENG	COMPT
①	G.N. & S.P. & S.	12-1-09	5005	422	
②	(N.P.T. Co.)	5-1-22 Portland Term. R.R. Co.	12301		
③	Ore. Elec.	9-30-43	18211		
④	U.P.	9-5-58	23292	11759	

11-1-65

N. P. RY.
JOINT FACILITY DIAGRAM
FACILITIES USED JOINTLY WITH OTHER RAILROADS
VANCOUVER TO PORTLAND

NO SCALE
OFFICE OF VALUATION ENG. ST. PAUL, MINN. OCT. 1, 1945
REV. 7-27-65