



CONDENSED PROFILE AND TRACK CHART

TACOMA DIV. BRANCH LINES


- AMERICAN LAKE LINE (17)
- GRAY'S HARBOR BR. (16)
(OLYMPIA BR. - PENINSULAR BR.)
- GATE LINE (18)

COSTA BR. (20)
(ALSO COSMOPOLIS BR.)

HOR. SCALE: 1 inch = 2 Miles
VERT. " " " = 100 Feet

Office of Chief Engineer
St. Paul, Minn., July 1922

Revised Jan. 1, 1970.

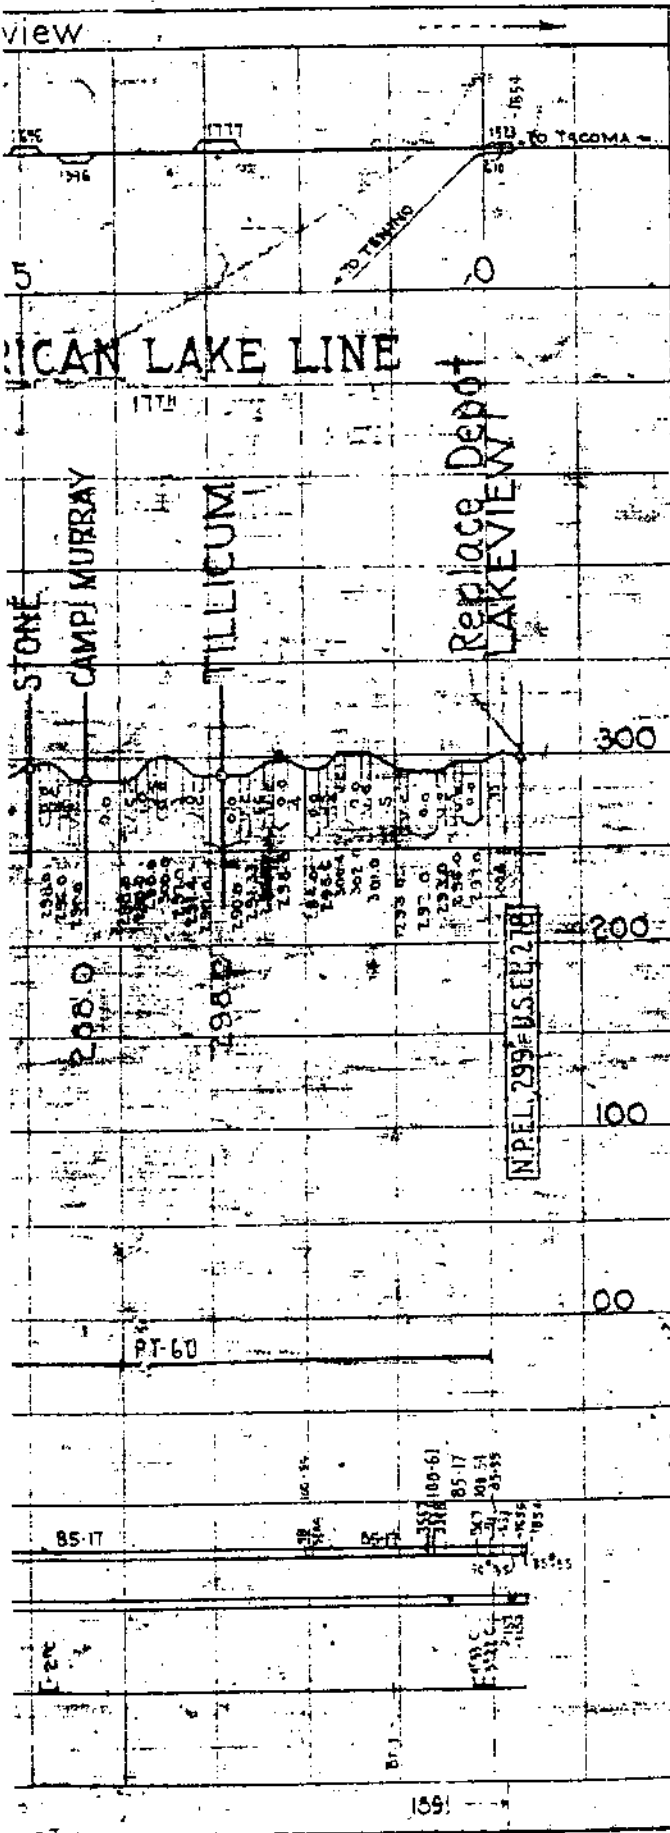


Schedule of Tie Renewal Gang
Track Sections

Track Diagram

Mile Post

LEGEND

- NAME OF STATION
- Passing Tracks
- Yards
- Water
- Fuel
- Scales
- Turntable or Wye

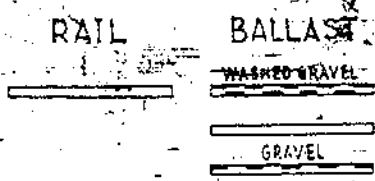



Rail

Ballast


Curvature & Bridges

Year Constructed

Restricted Speed Zones

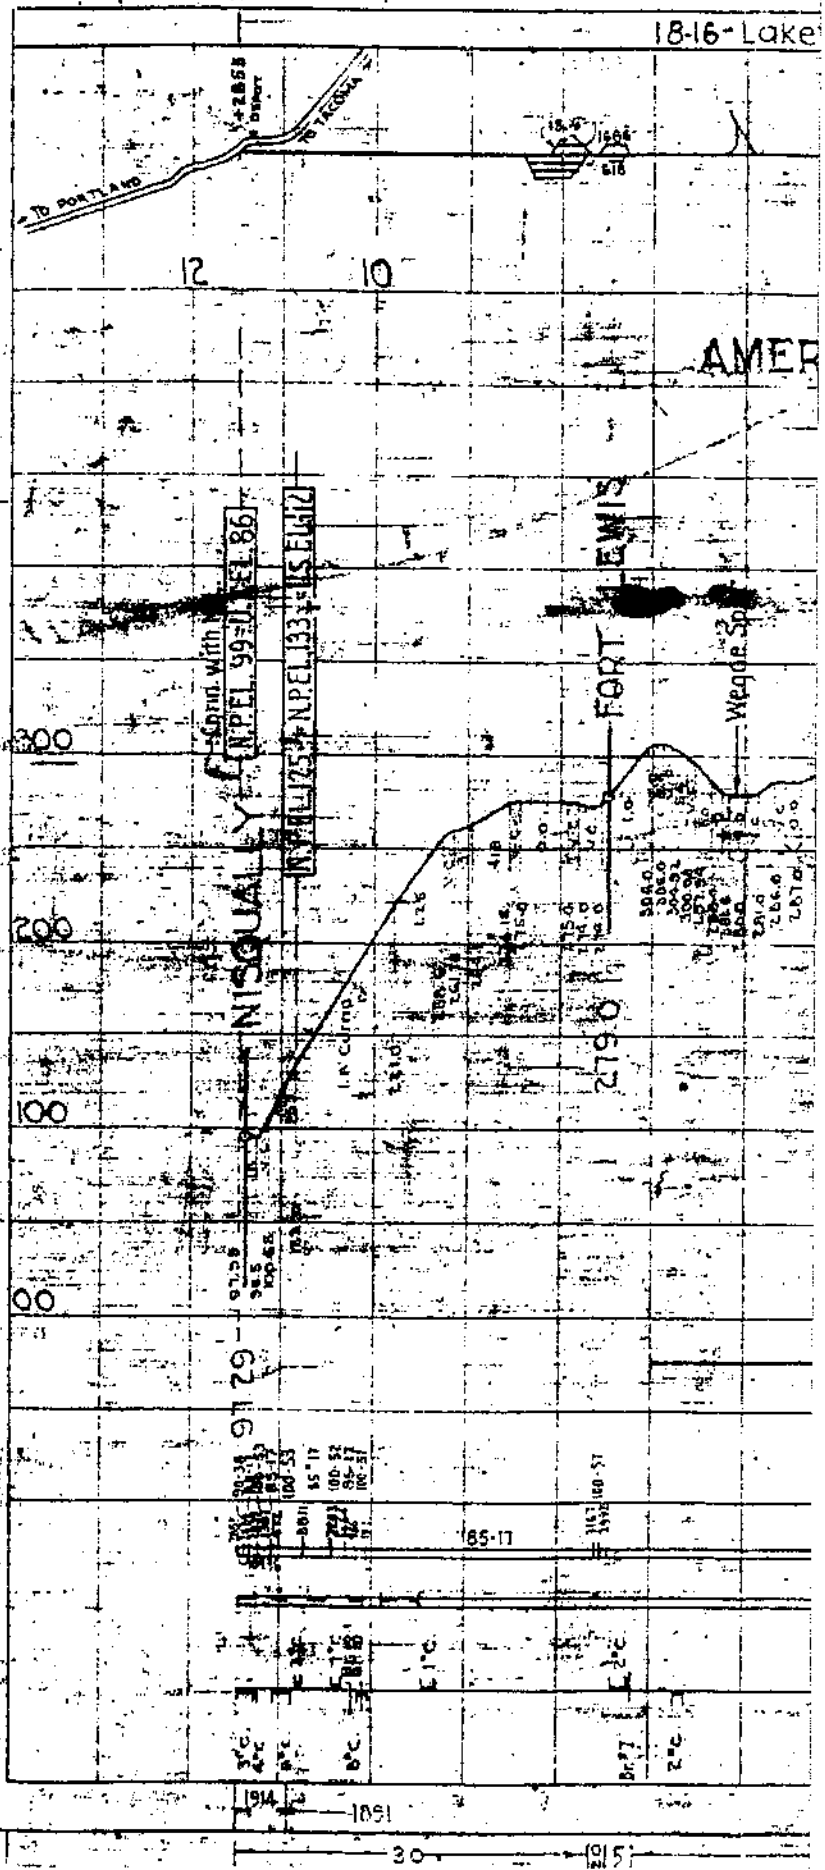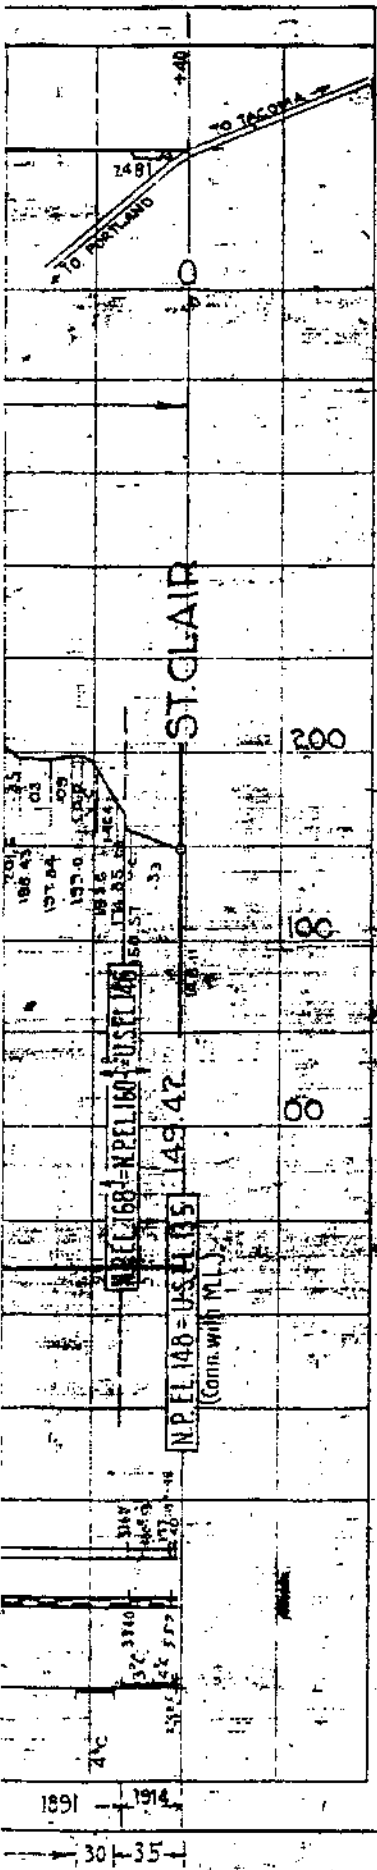

lympia

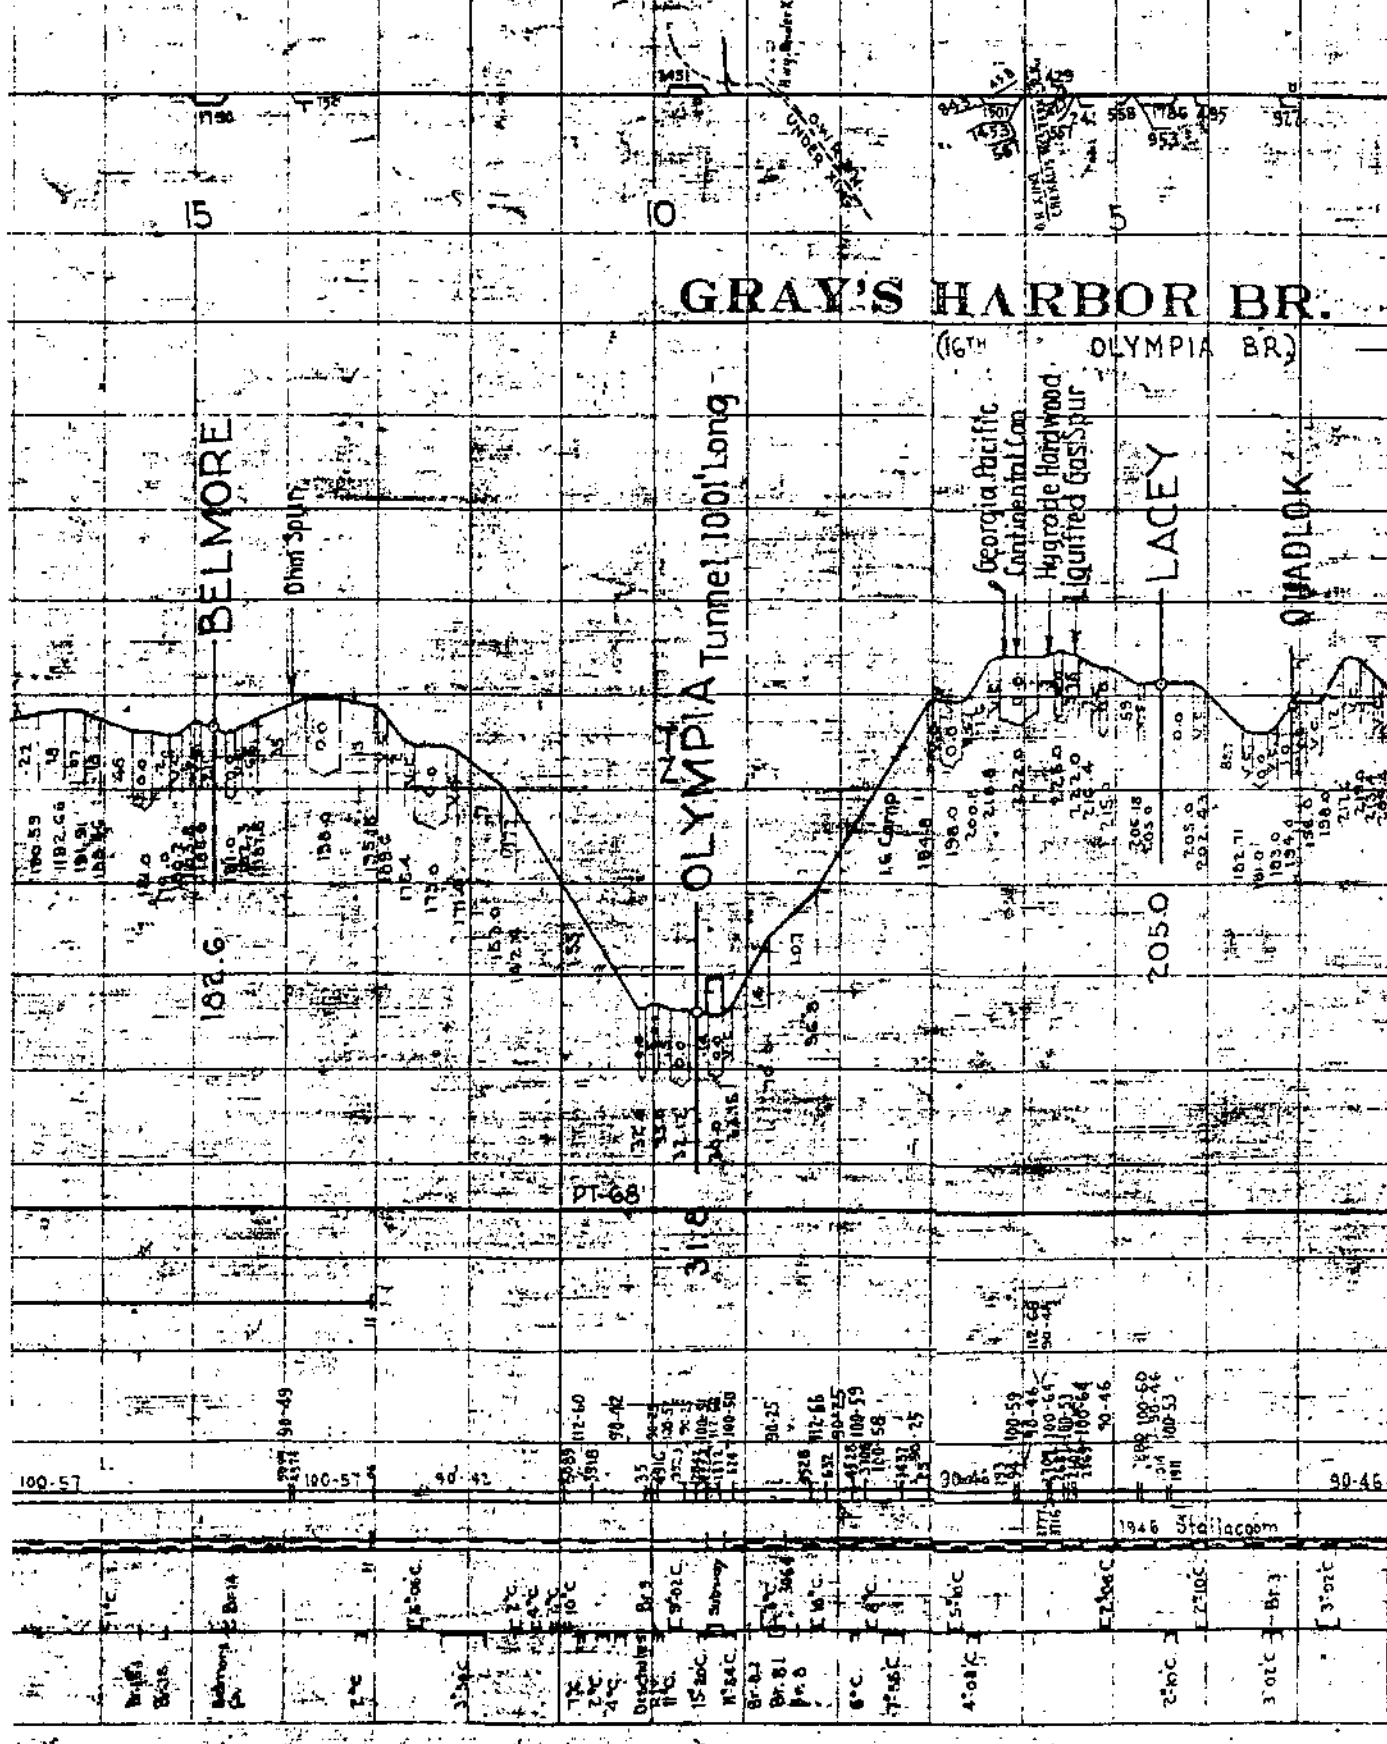

GRAY'S HARBOR BR.

(16TH OLYMPIA BR.)

BELMORE

OLYMPIA Tunnel 1001' Long

LACEY

QUADLOK


2050


GRAYS HARBOR CO.
THURSTON CO.

GATE

(OLYMPIA BR.)
16TH

LITTLE ROCK

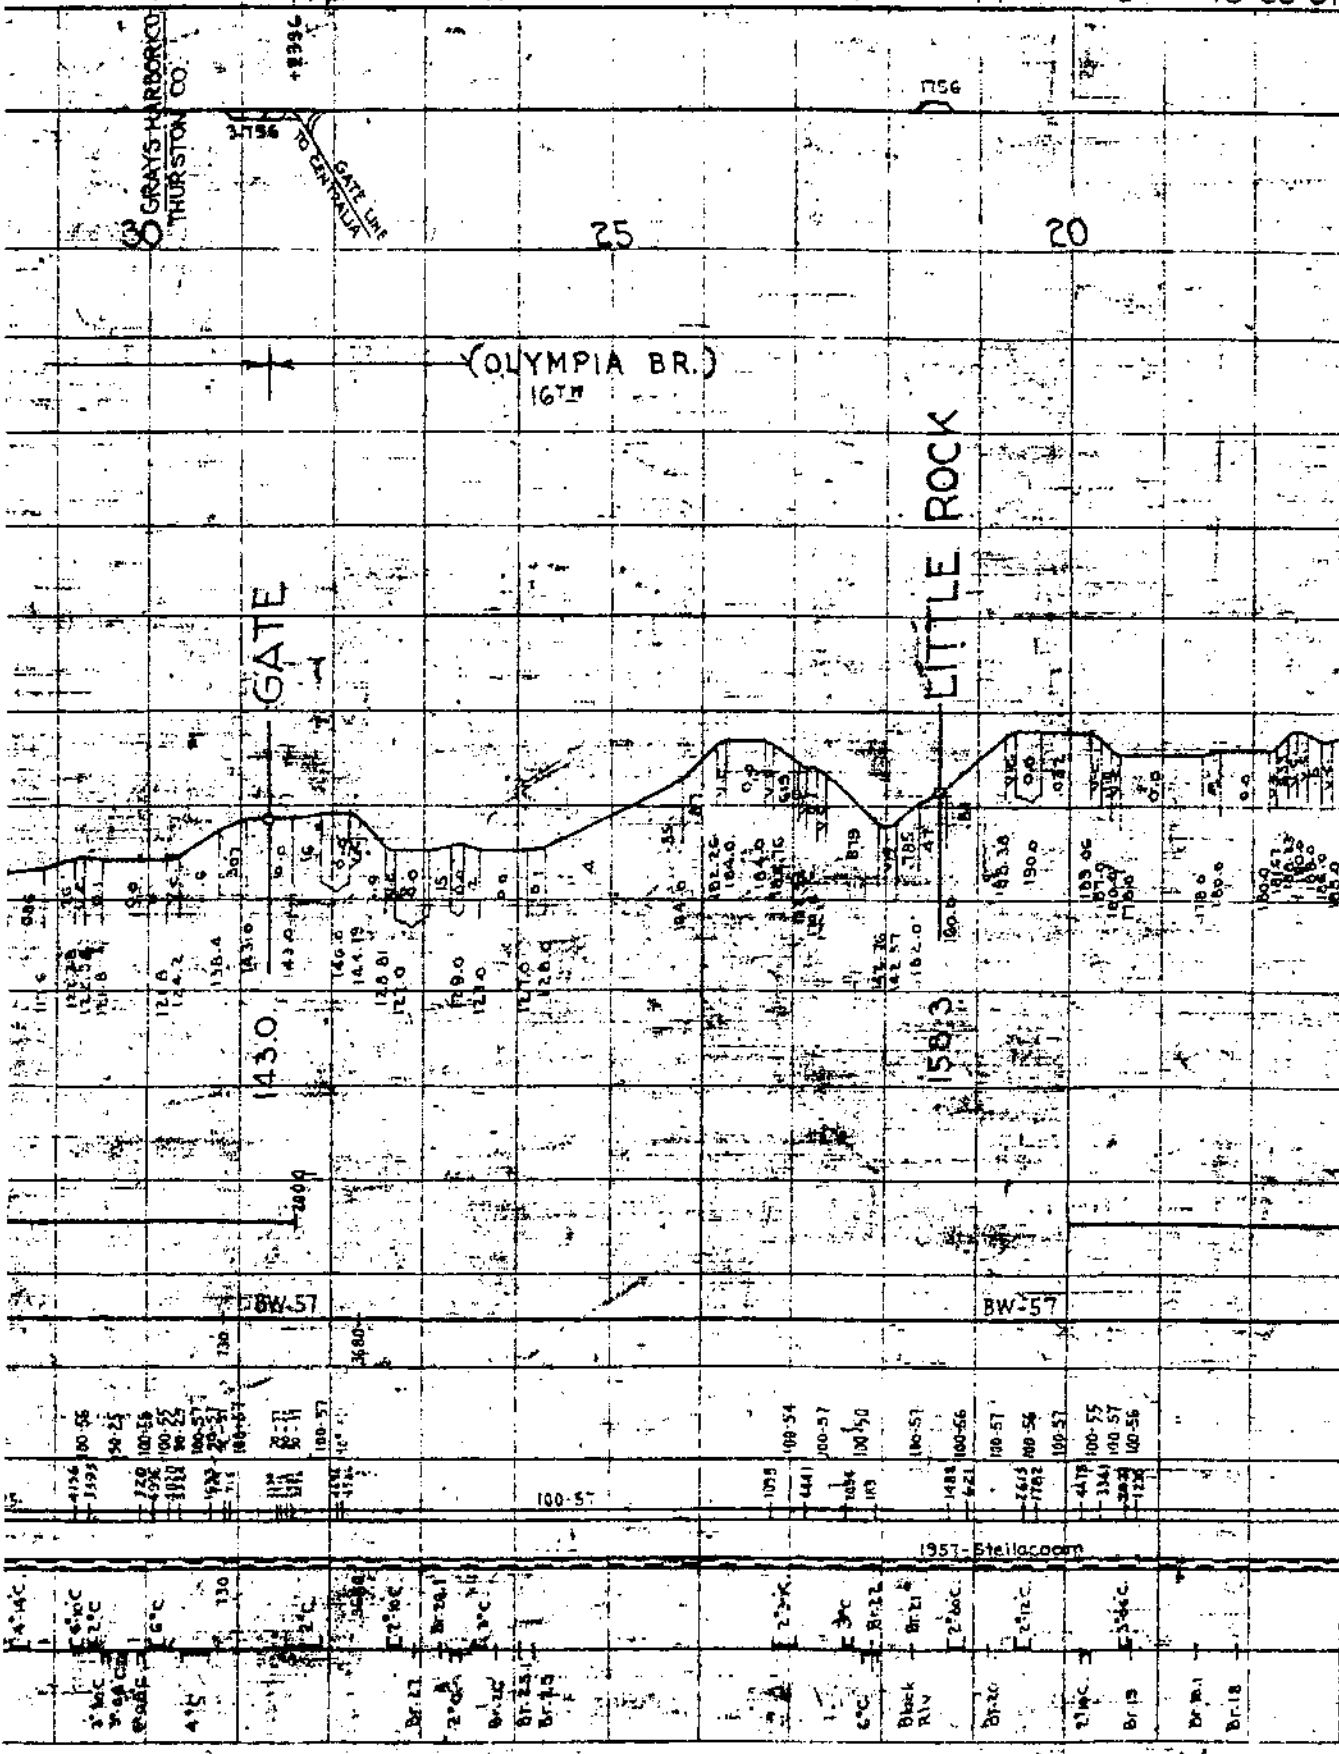

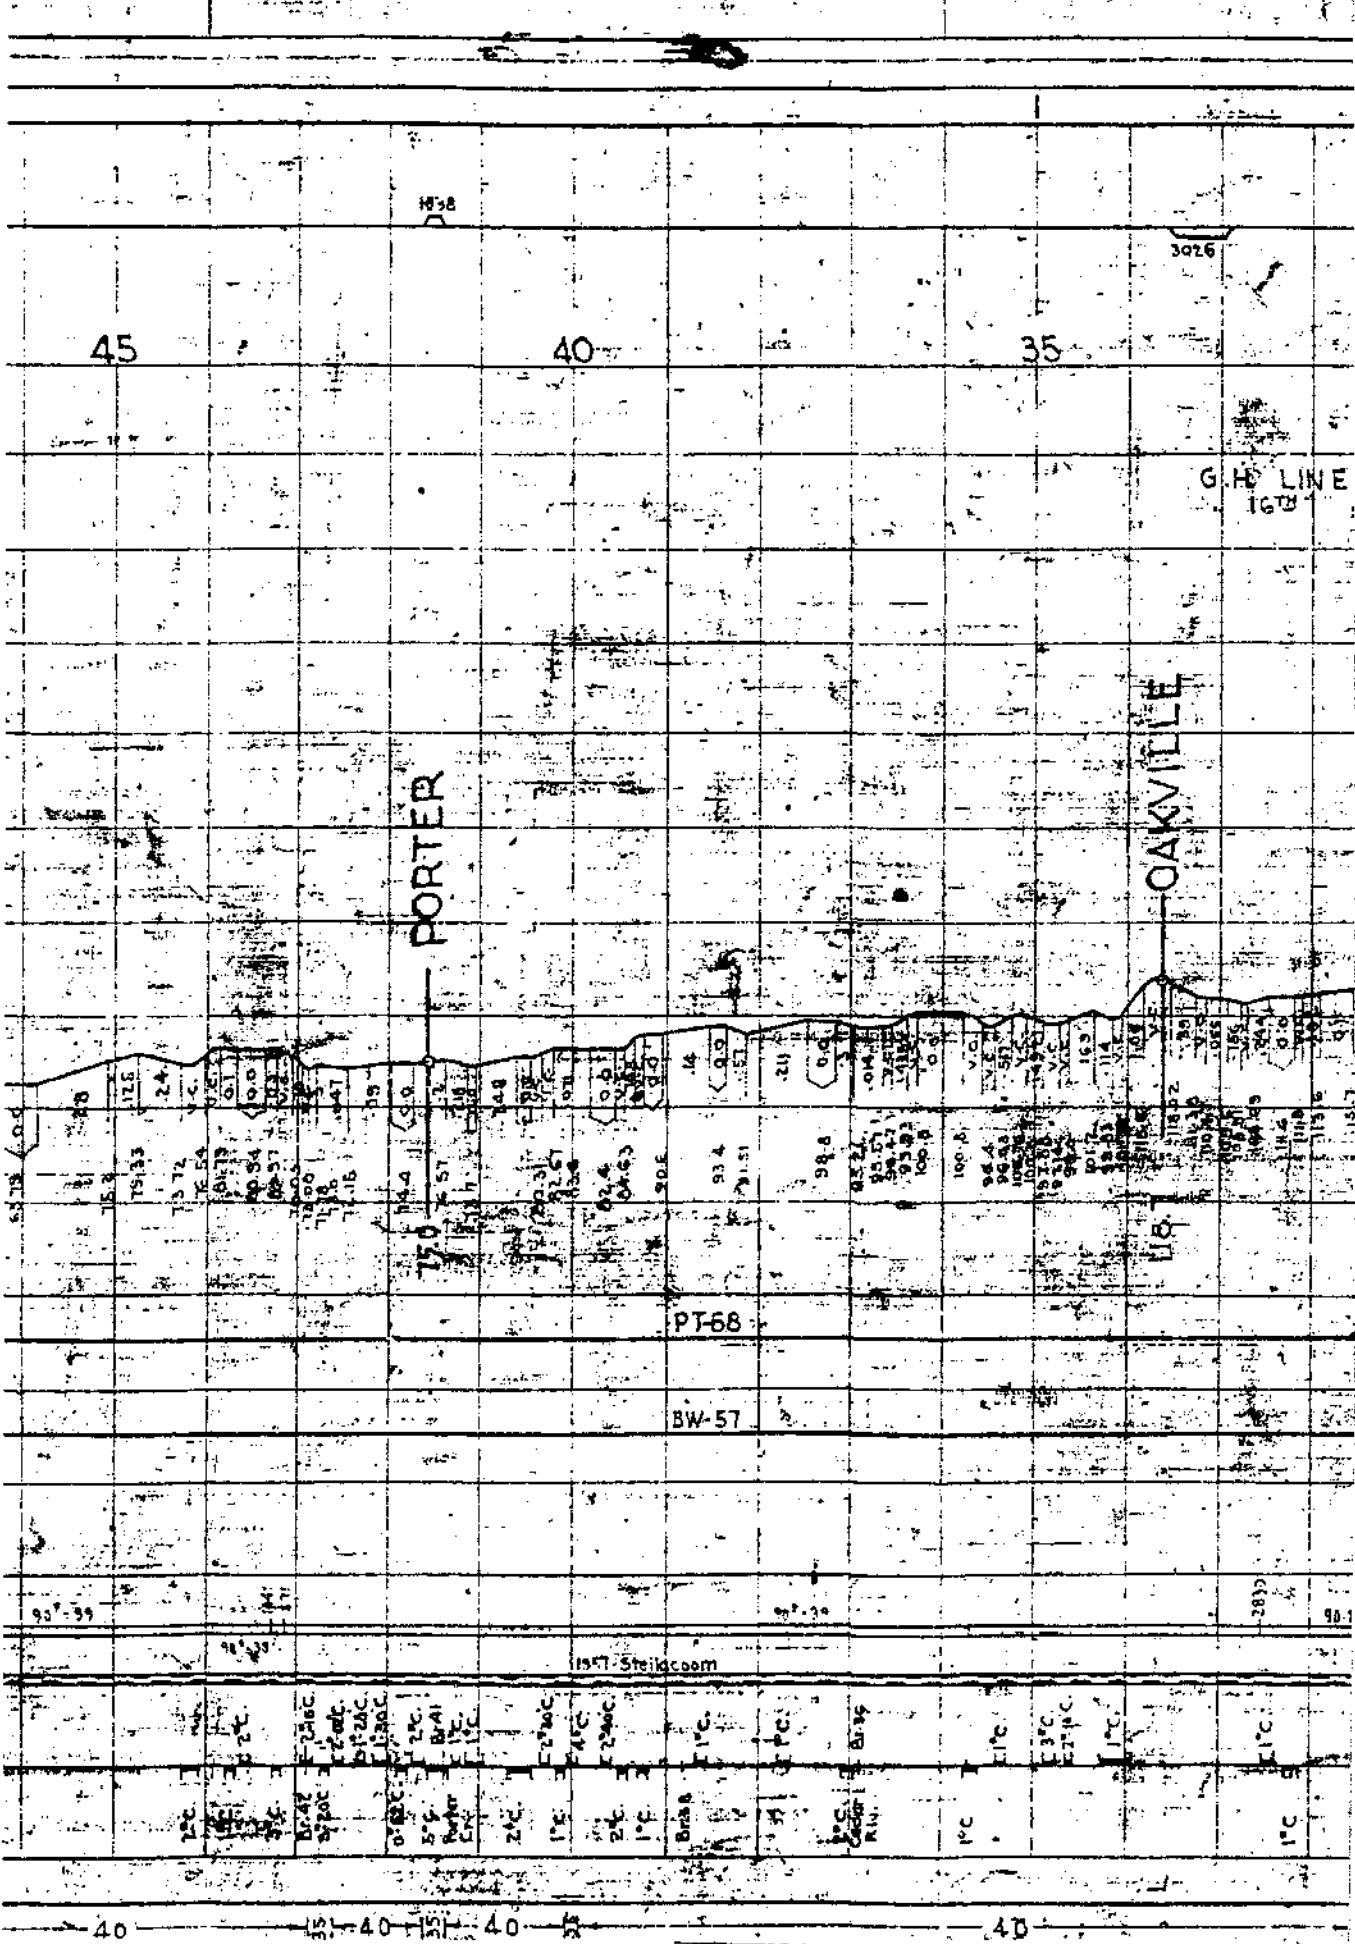

1858

3026

45

40

35

G.H. LINE
1691

PORTER

OAKVILLE

PT-68

BW-57


40

35

40


40

40

1967

(1:5.4 Trk. Mi.)

18-28-Elm

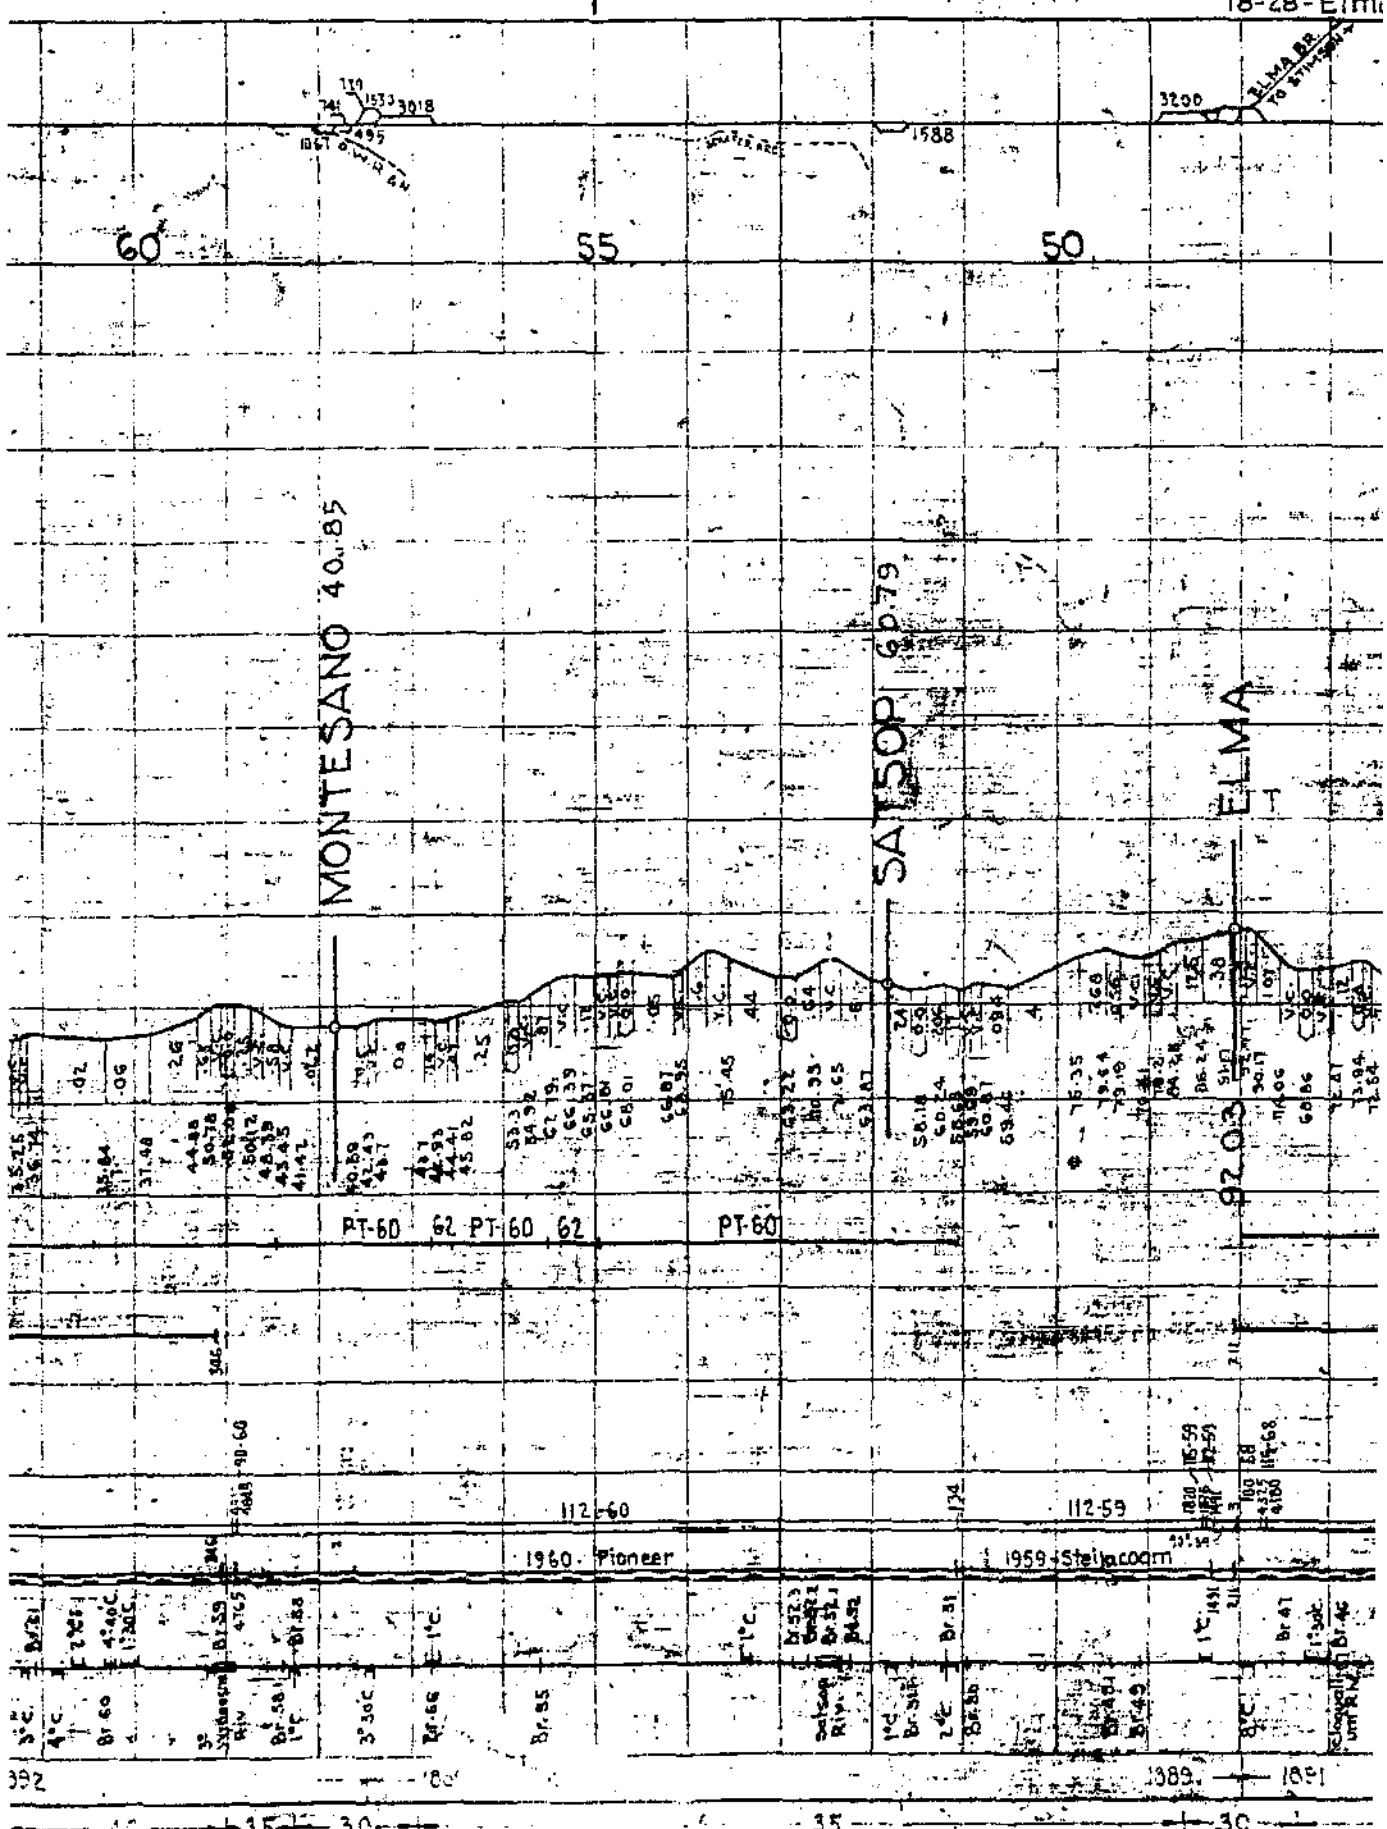

392

389


381

15 30

35

30

18-26- Hoquiam

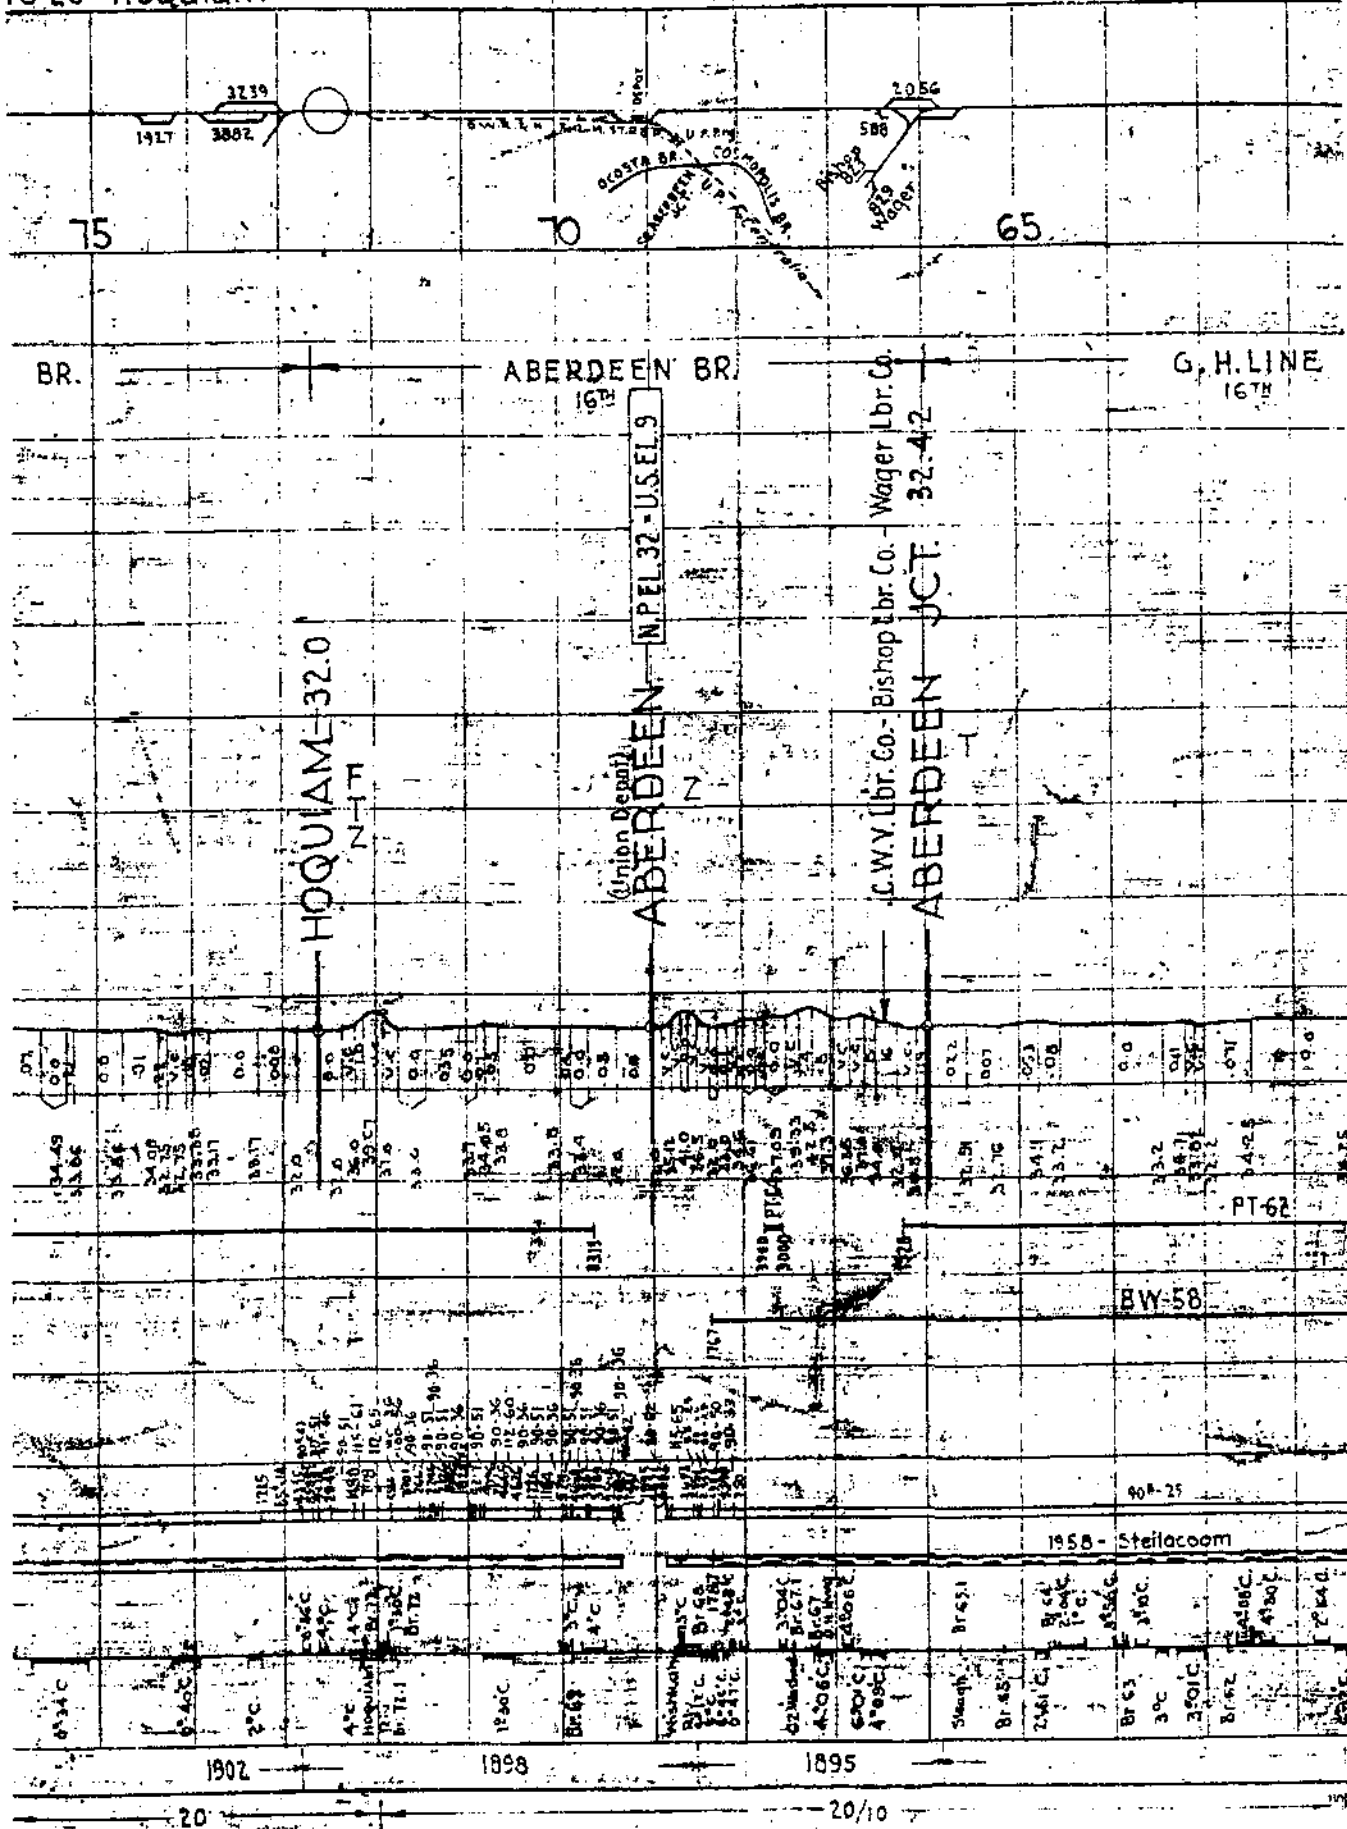


1902


1895


20

20/10

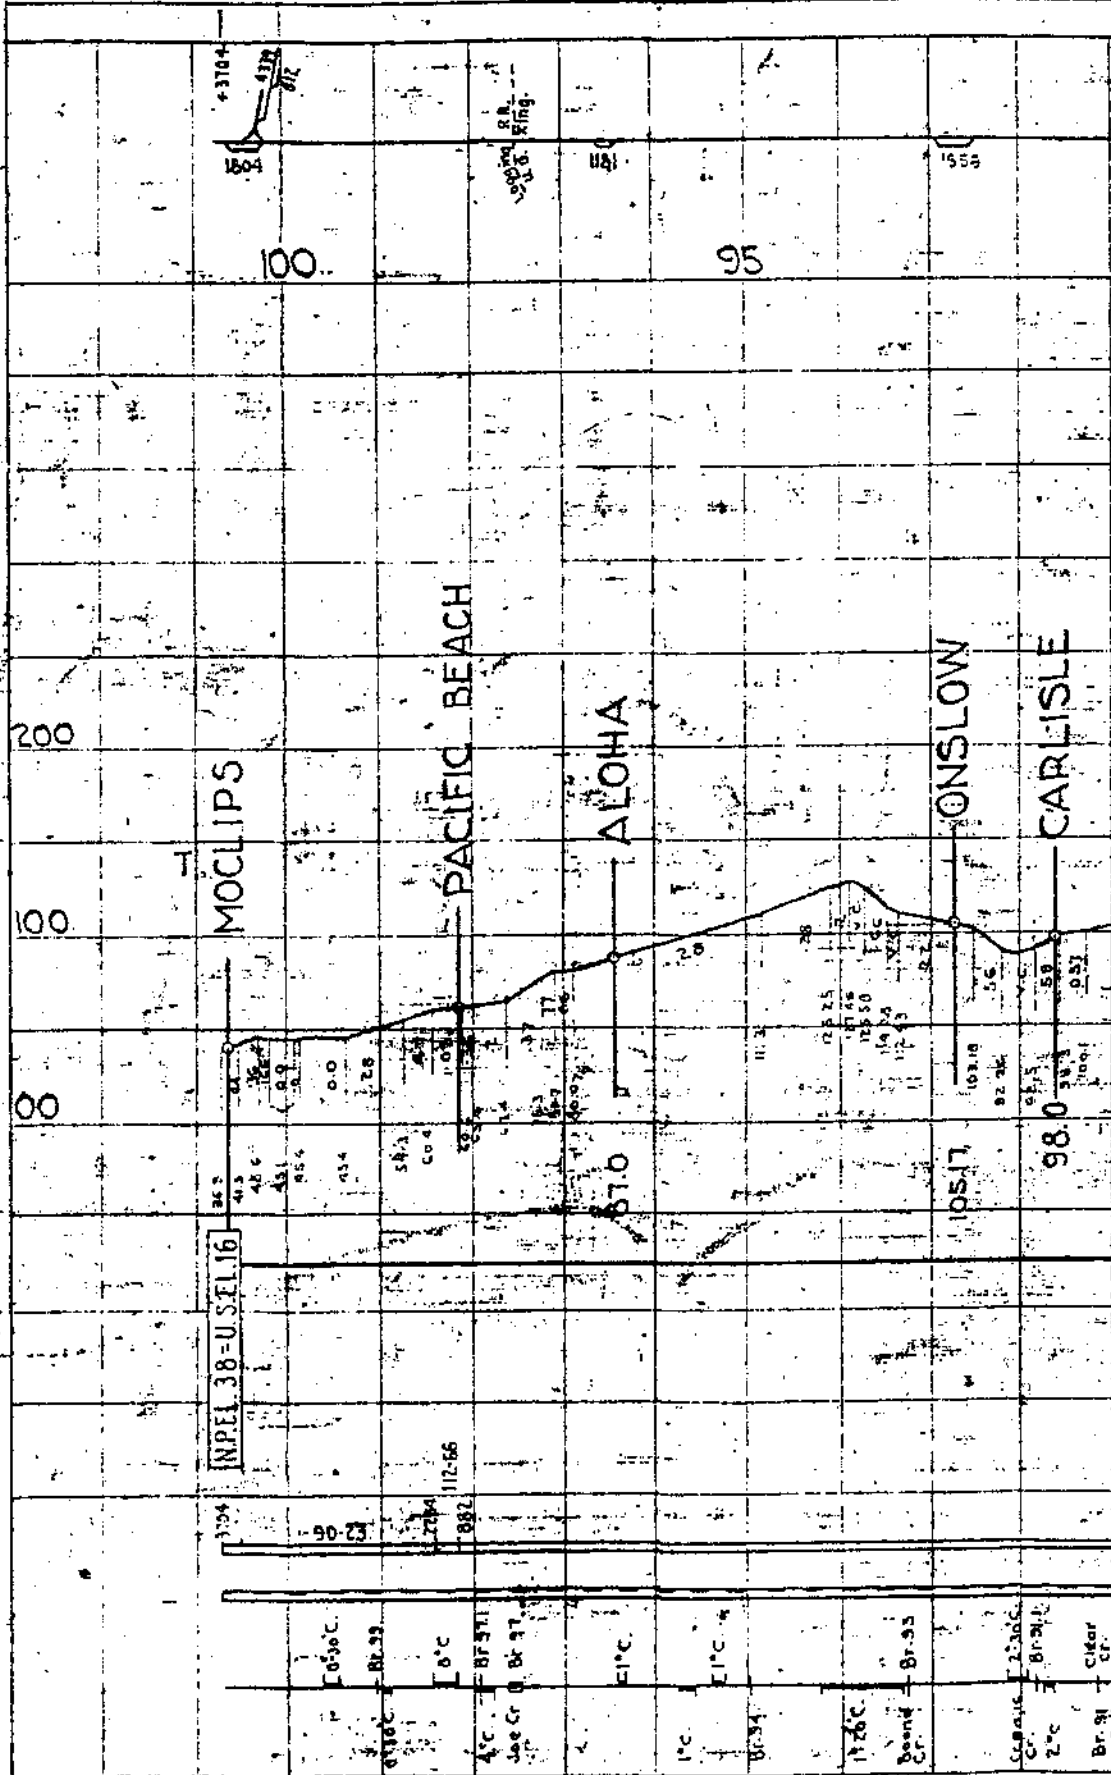

1905

18-12-Centralia

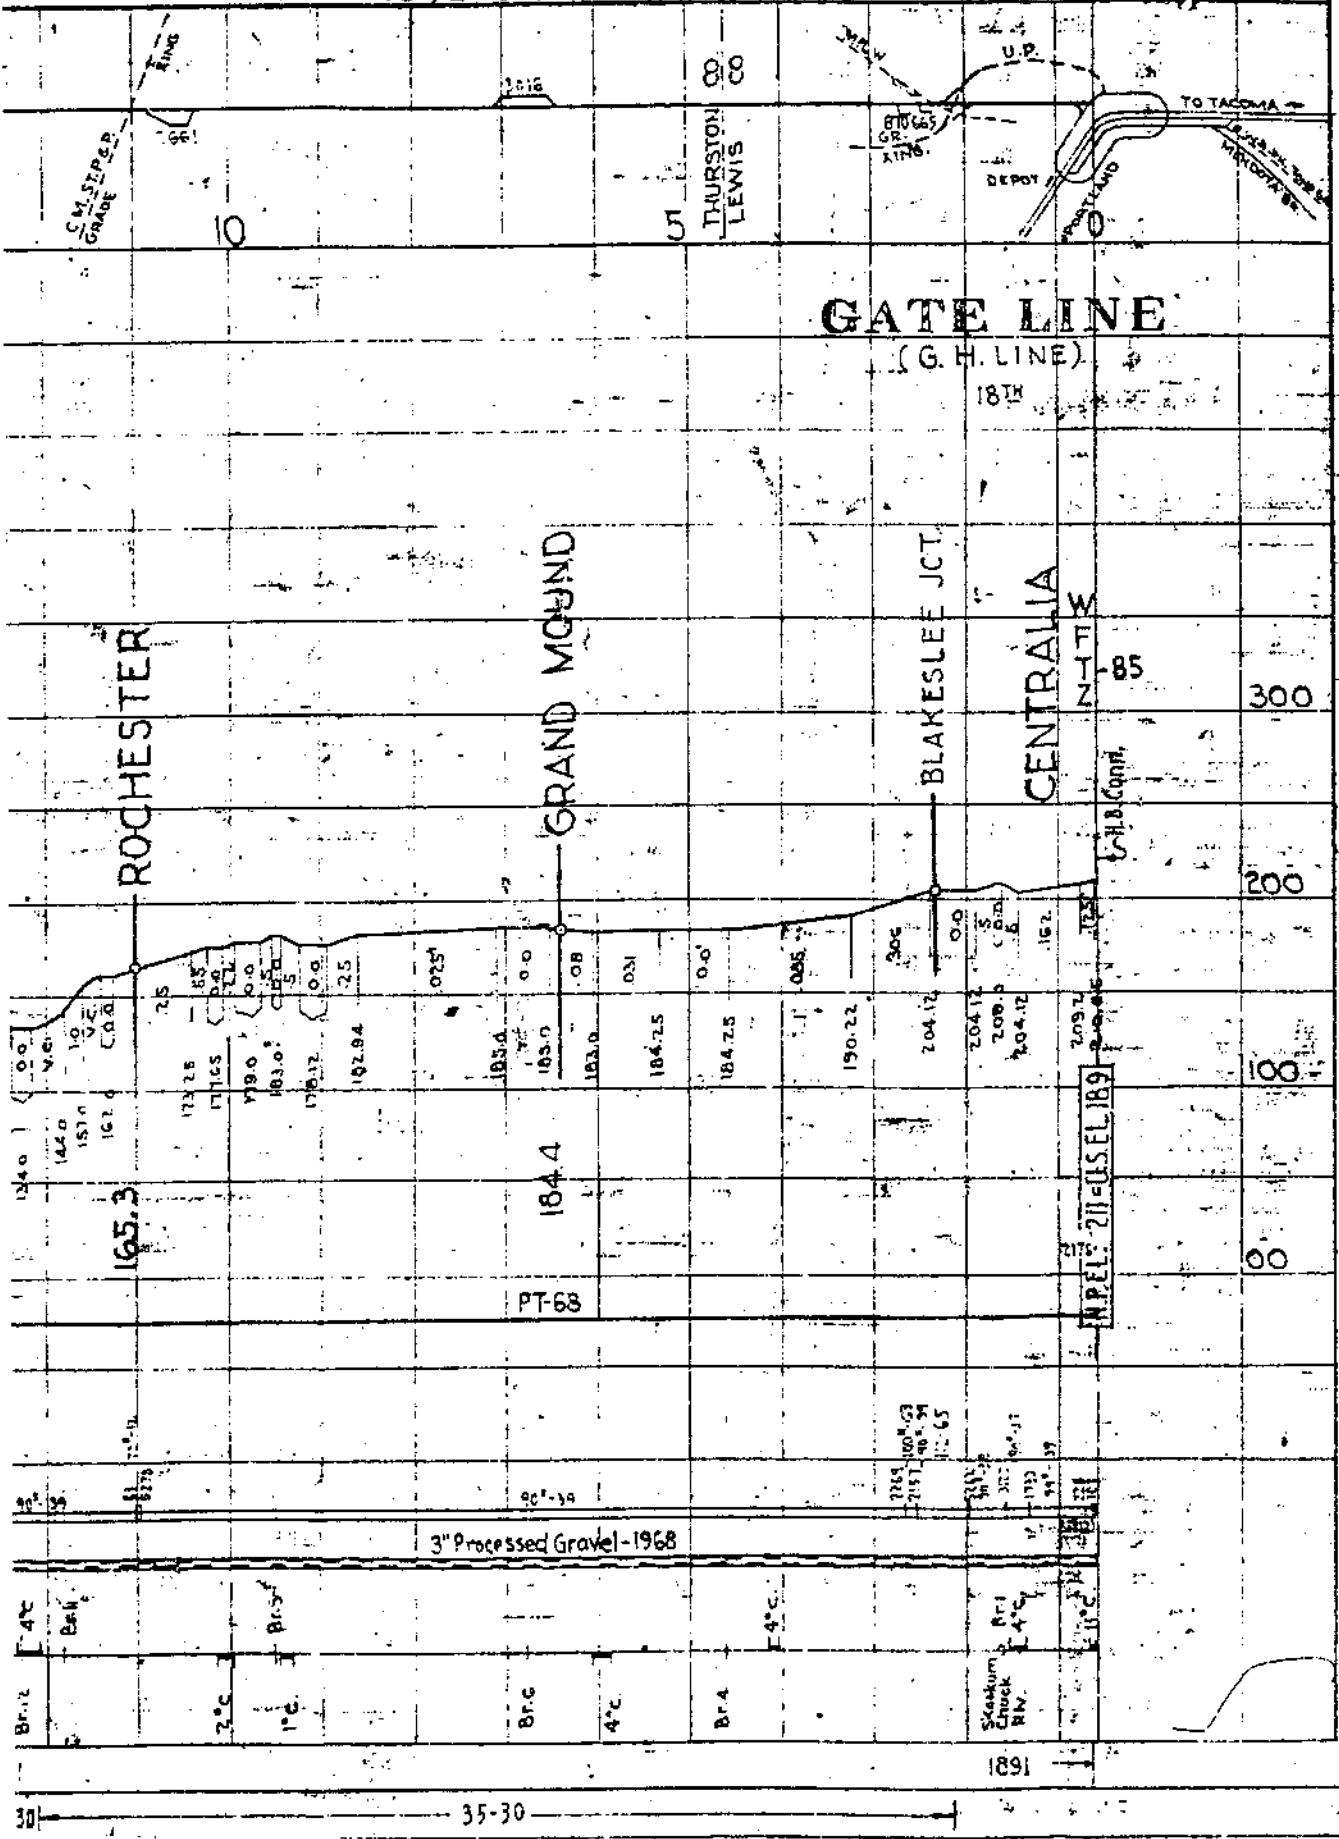

GATE LINE
(G. H. LINE)
1814

ROCHESTER

GRAND MOUND

BLAKESLEE JCT.

CENTRALIA

300

200

100

165.3

184.4

IN P.L. 211-USEL 189

3" Processed Gravel - 1968

Br. 2
4" C
Bal.

2" C
1" C
Br. 5

Br. 3

4" C

Br. 4

4" C

Skookum
Chuck
R.N.
4" C

189

35-30

15 S
RING

THURSTON
LEWIS

GRAND
RING

DEPOT

PORTLAND

TO TACOMA

LEWIS & CLARK
HARRINGTON


85

00

100

200

300

1814

1814

<

18

15

10

BAY CITY

OCOSTA

MARKHAM


N.P. FL. 32-05.1110

32.42

32.42

PT-67

Track taken up under Imp't. 341-27

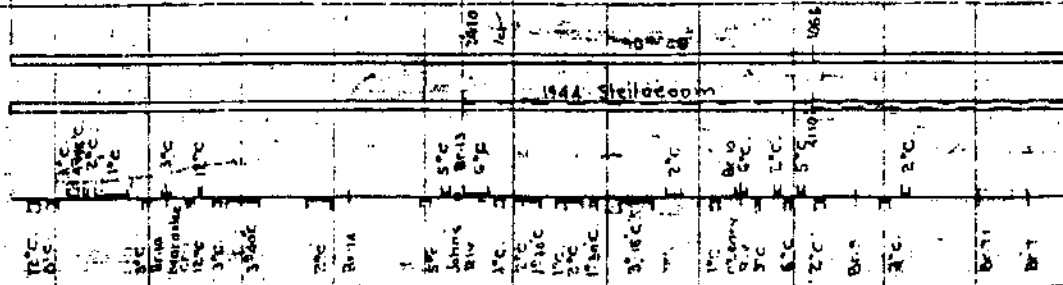

1911

1944

