



# CONDENSED PROFILE AND TRACK CHART

YELLOWSTONE DIV. (9) BRANCH LINES

## ROSEBUD BRANCH


HOR. SCALE: 1 Inch = 2 Miles

VERT. SCALE: 1 " = 100 Feet

Office of Chief Engineer

St. Paul, Minn. June 1925

Revised Jan. 1, 1970.

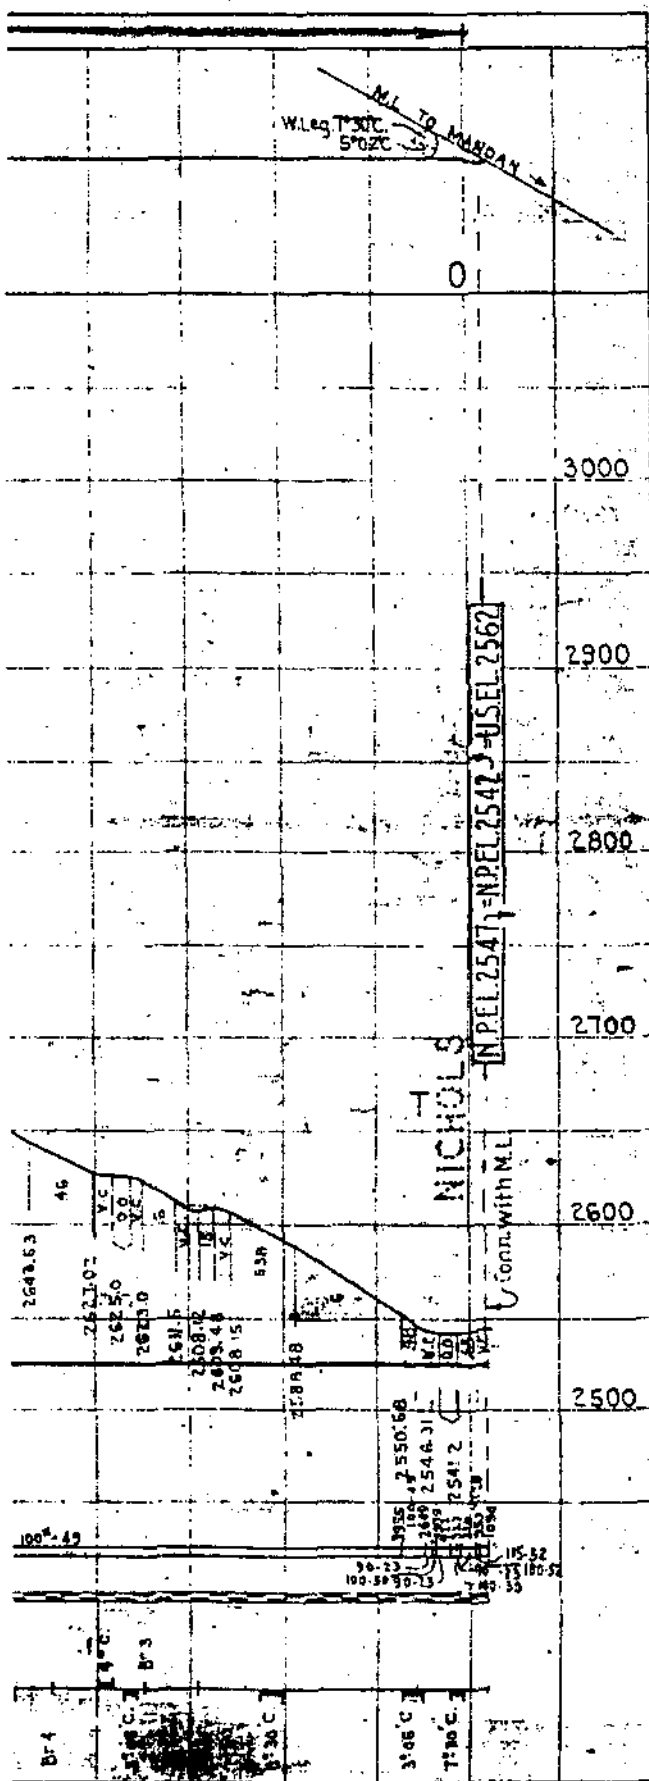

Track Sections

Track Diagram

Mile Post

LEGEND


- Passing Tracks
- Yards
- W Water
- Z Scales
- T Turntable or Wye

- RAIL
- BALLAST
- Washed Gravel
- Gravel


Rail  
Ballast


Curvature and Bridges

Year Constructed - 1924

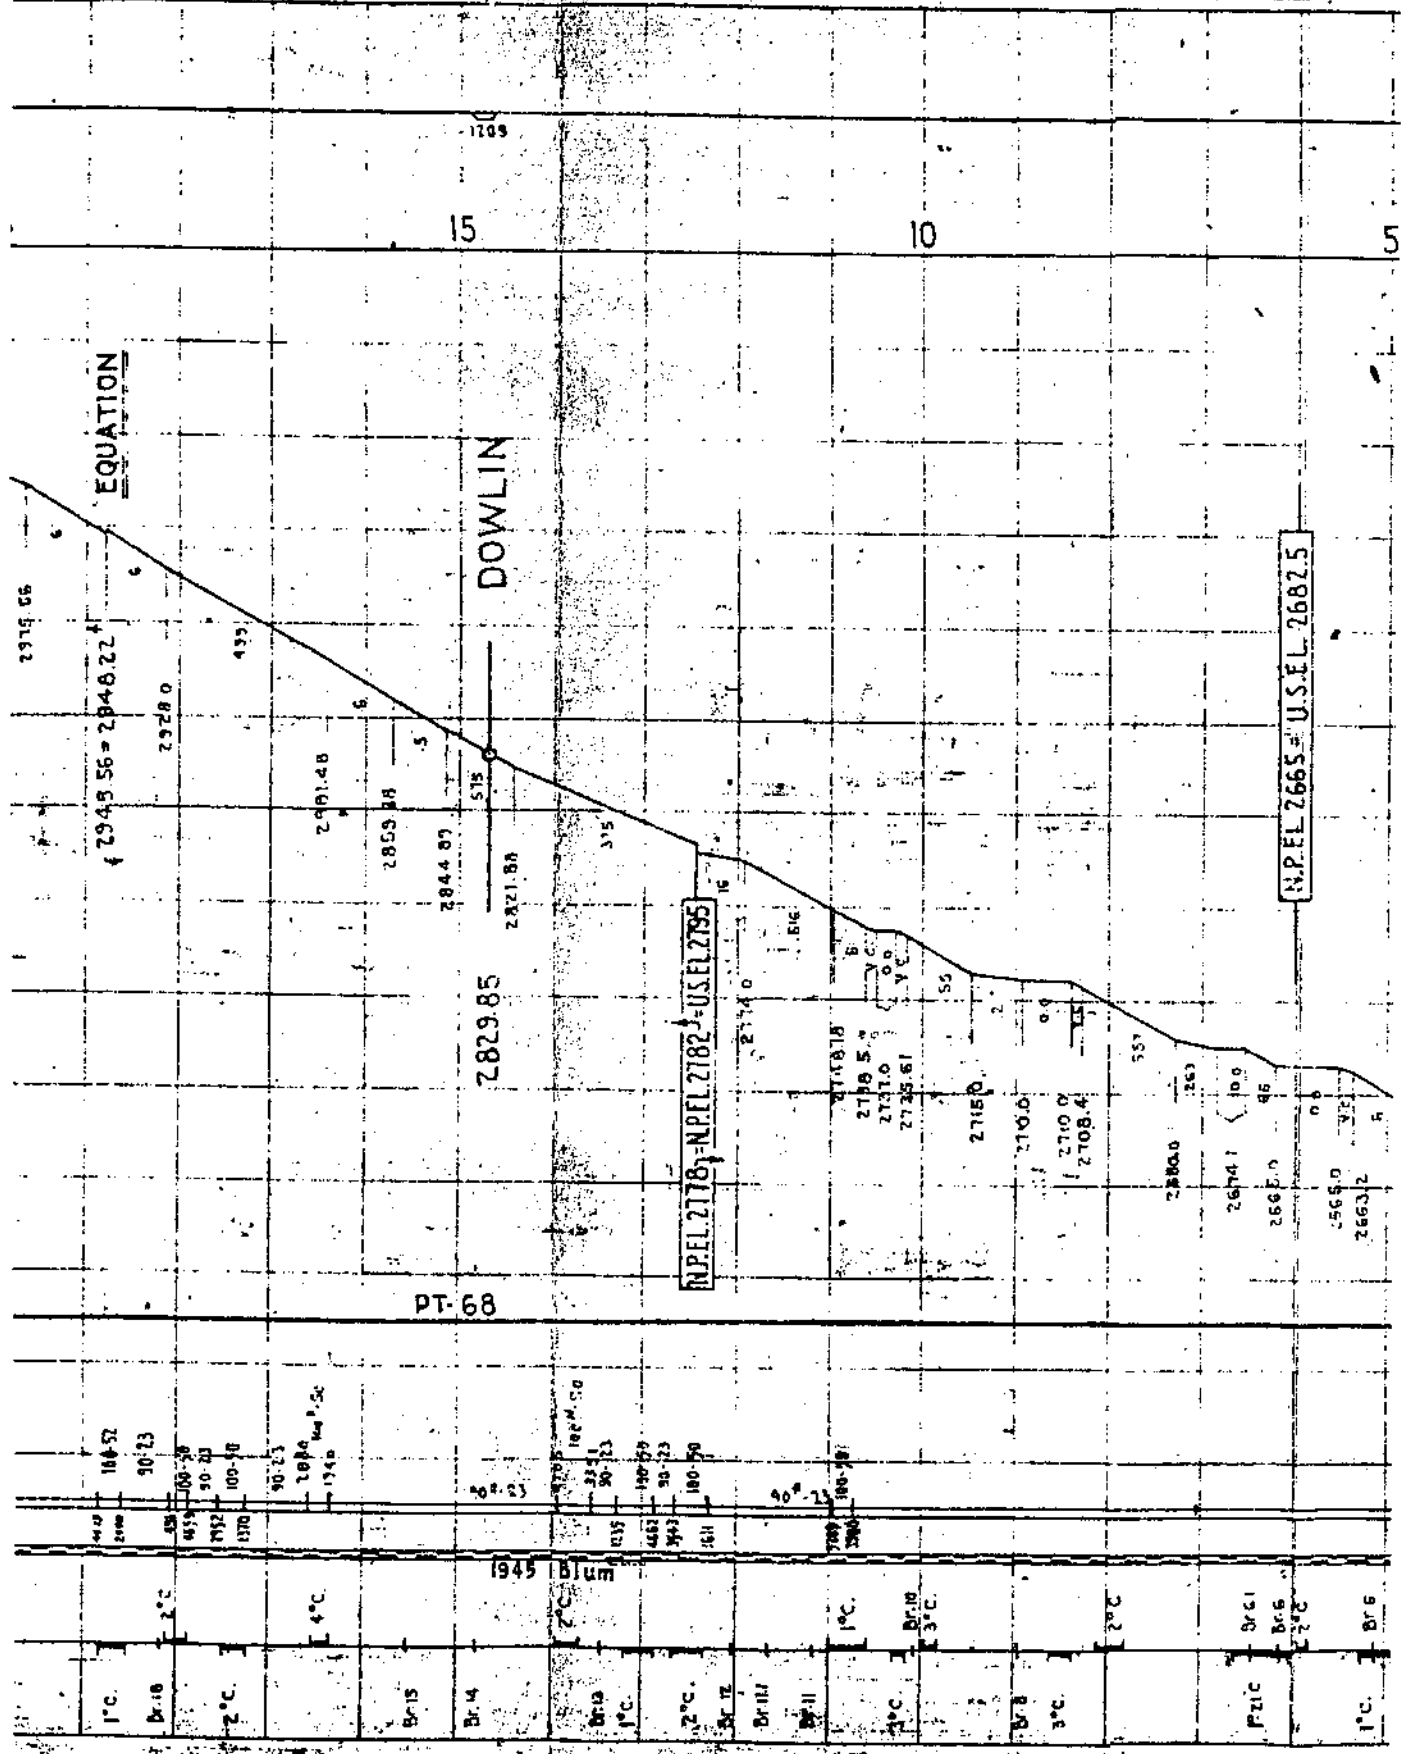

1°C	Br. 16	2°C	Br. 15	Br. 14	Br. 13	1°C	Br. 12	2°C	Br. 11	Br. 10	Br. 9	1°C	Br. 8	3°C	Br. 7	2°C	Br. 6	Br. 5	1°C	Br. 4
-----	--------	-----	--------	--------	--------	-----	--------	-----	--------	--------	-------	-----	-------	-----	-------	-----	-------	-------	-----	-------

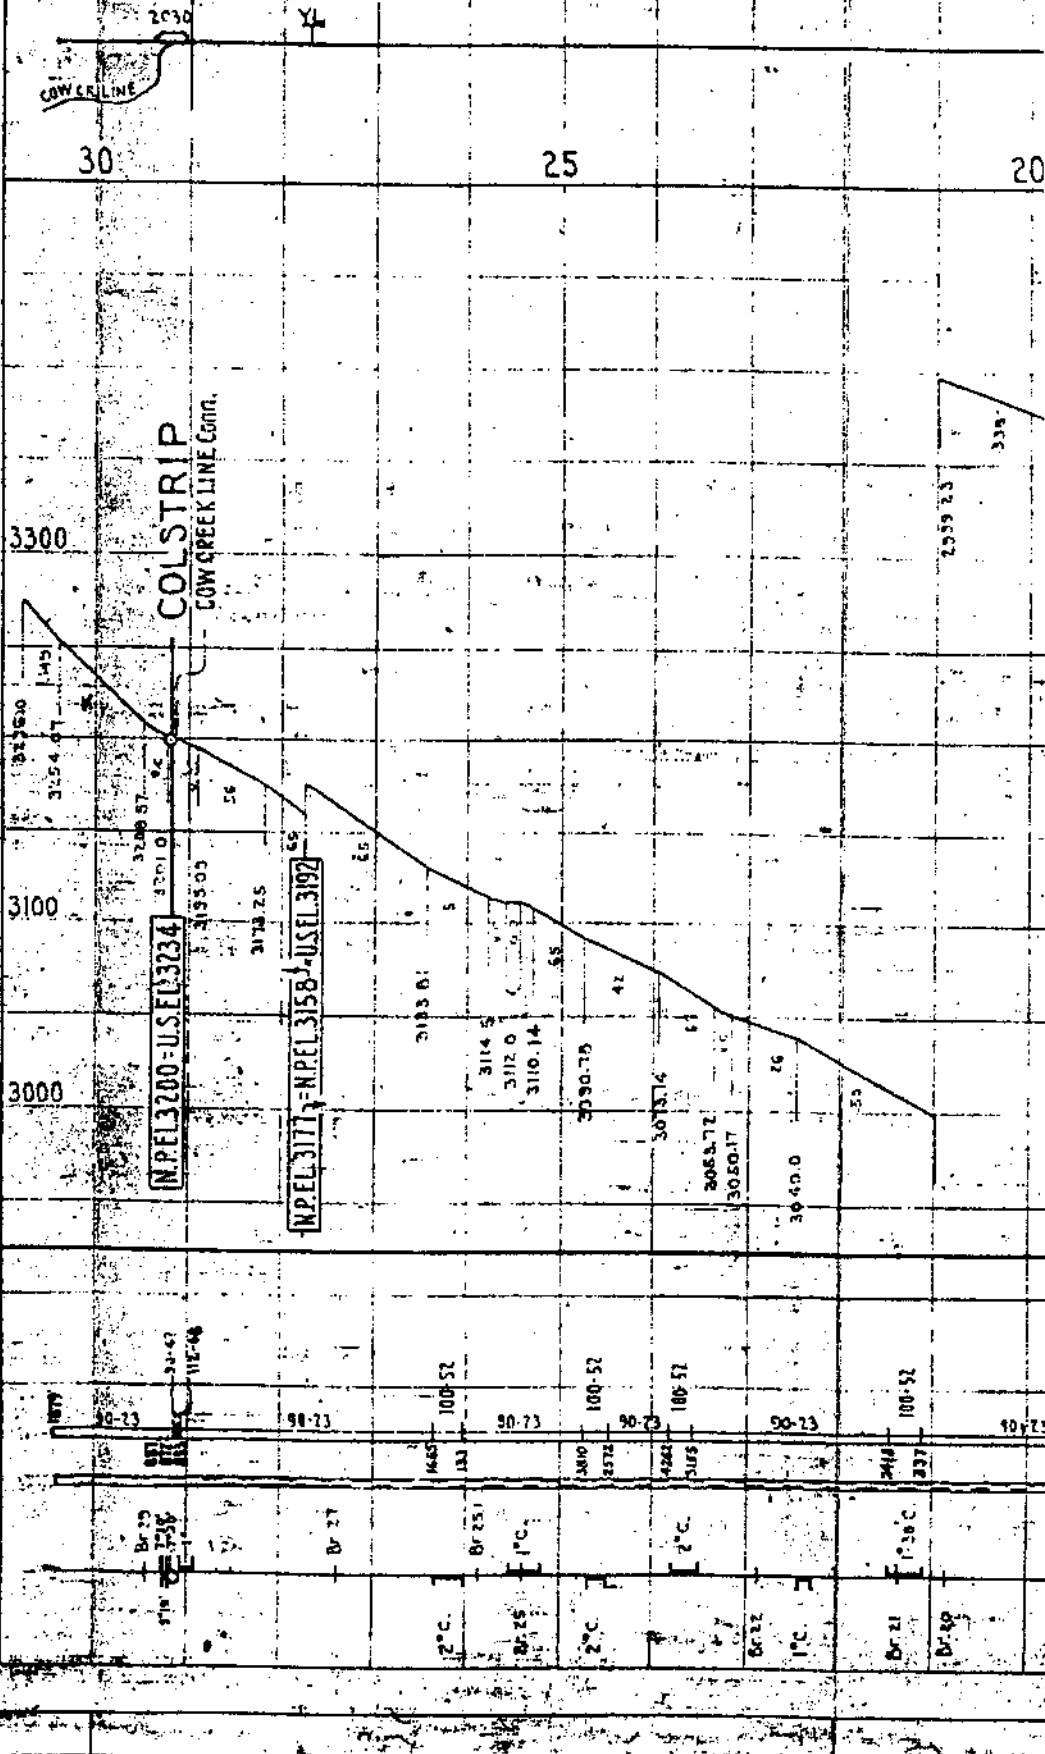

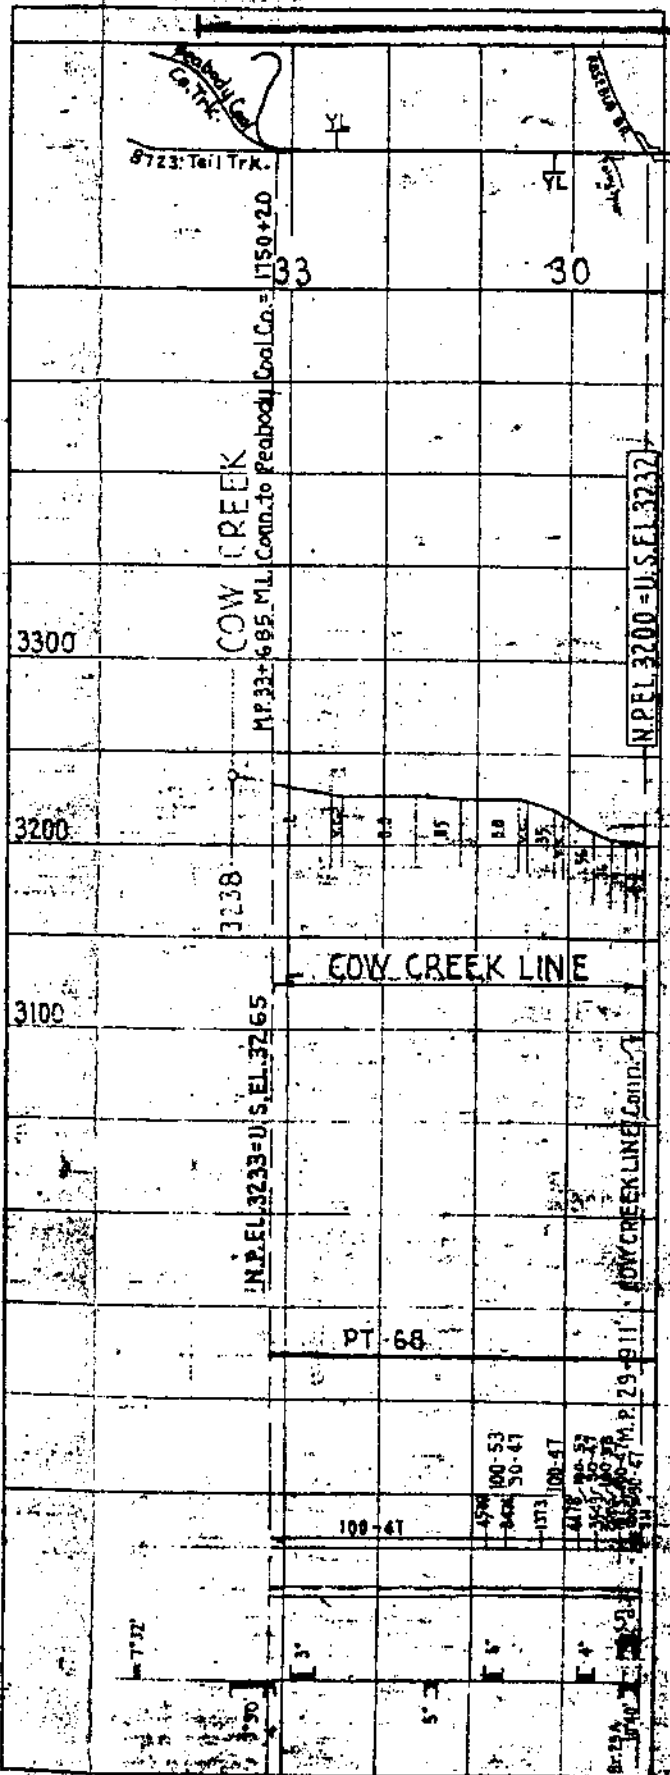

Reduce to 5" = 1'