

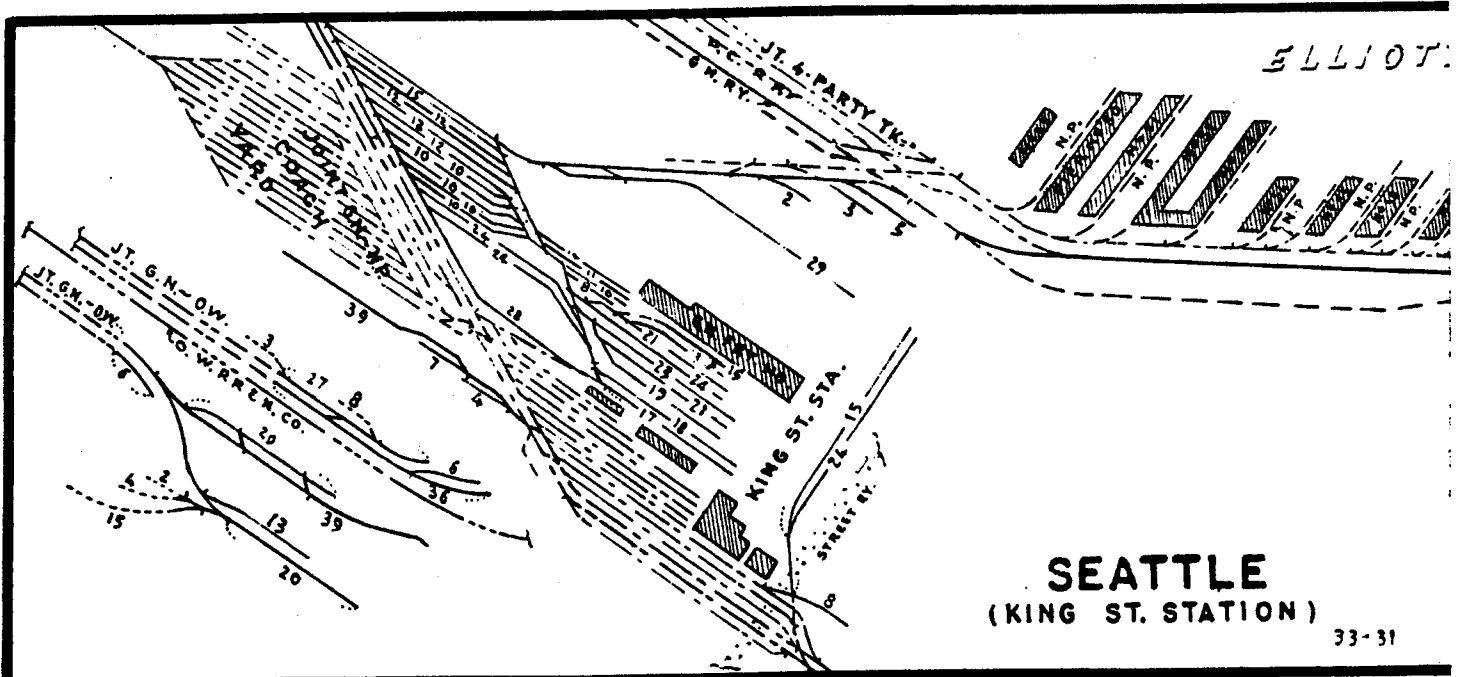



85

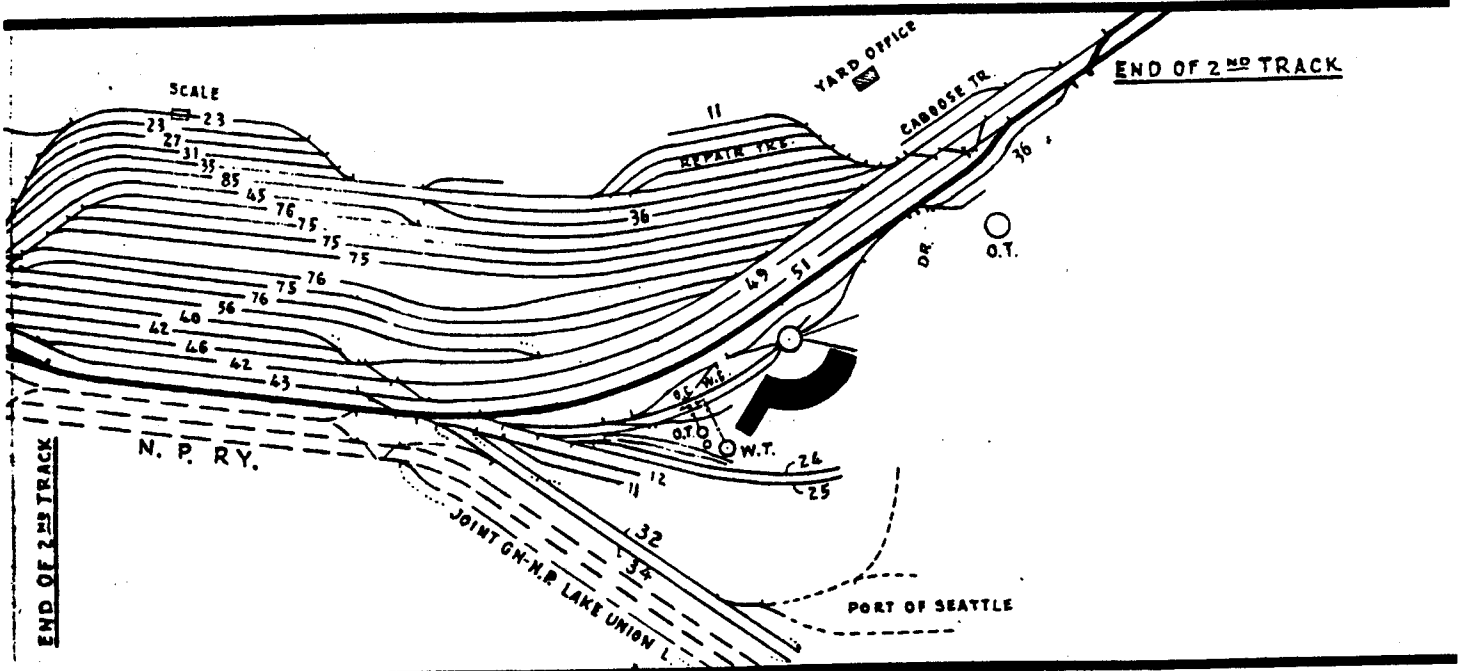

SEATTLE
(KING ST. STATION)


34Y

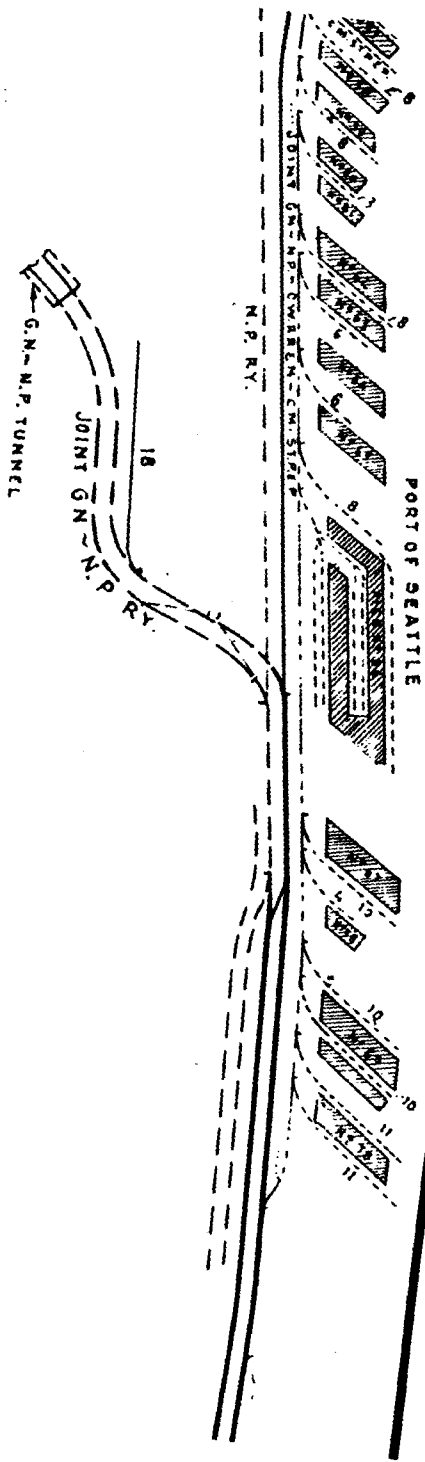

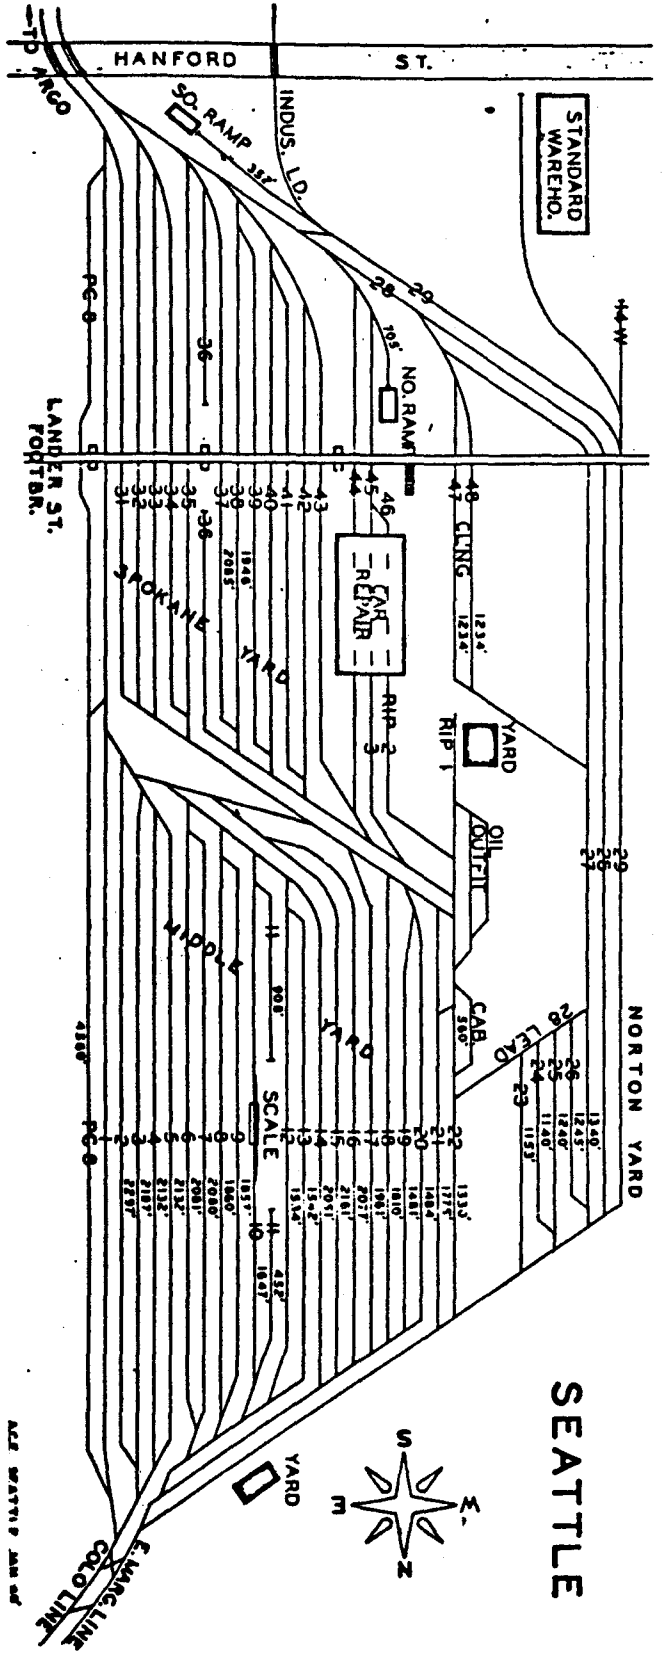

SEATTLE

ACE SEATTLE AM. CO.

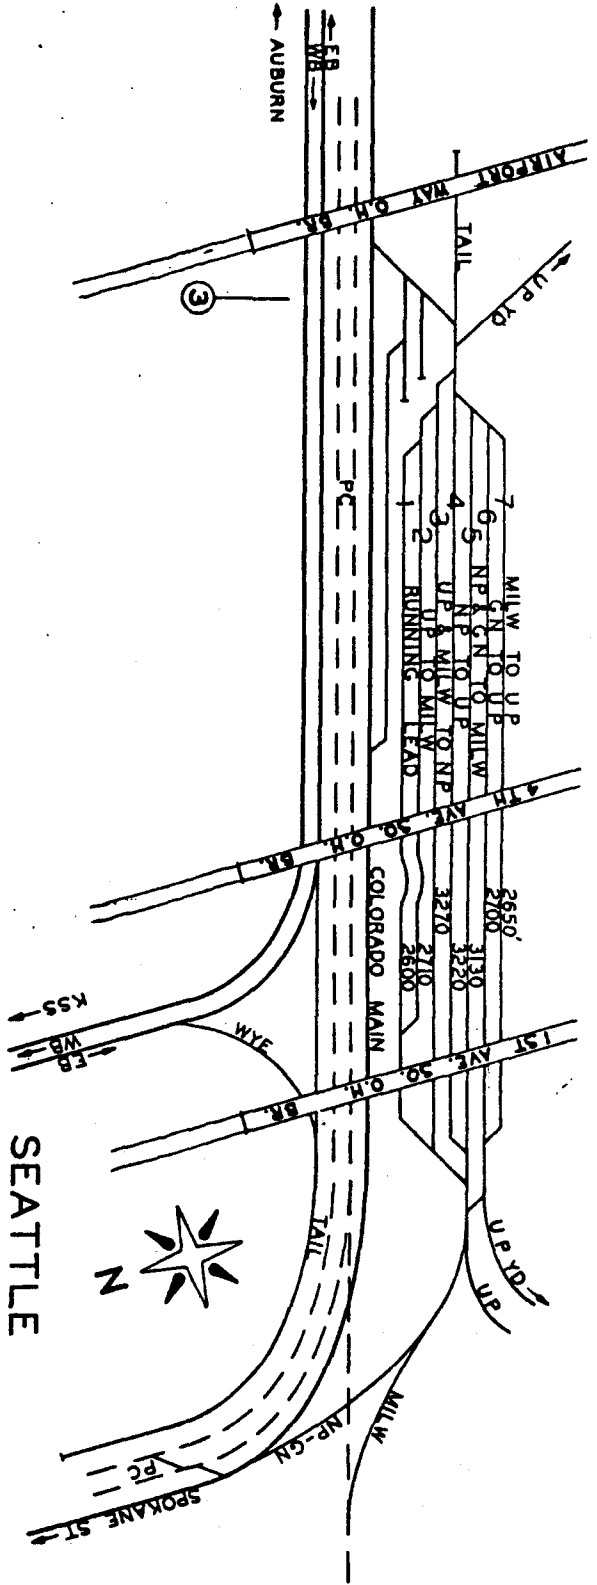

SEATTLE

DUWAMISH AVE. INTRCHG.
ACE, SEATTLE