


Dated at St. Paul, Minn. 7-13 - 1933

109 Underwood
Dist. Acct.

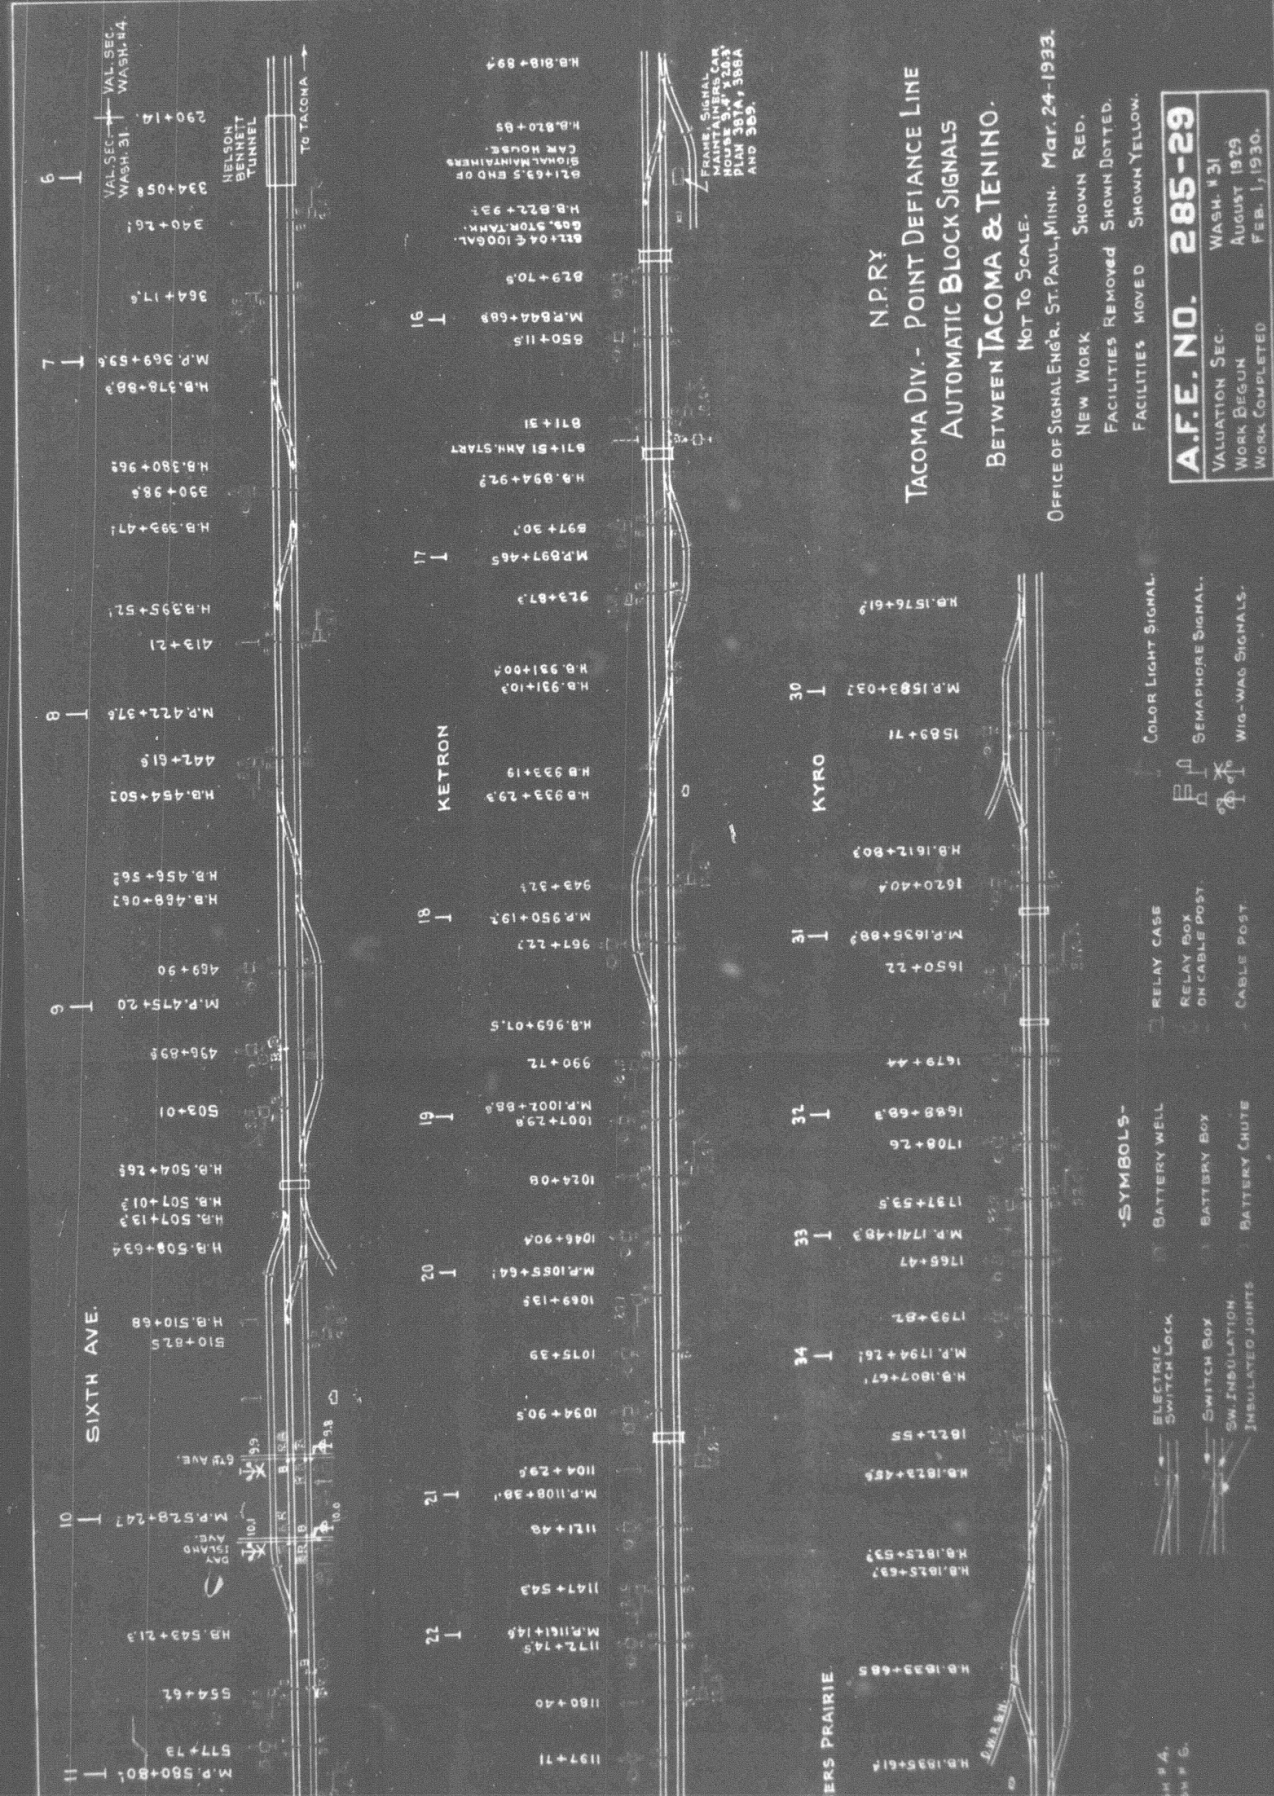

N.P.R.Y.
TACOMA DIV. - POINT DEFIANCE LINE
AUTOMATIC BLOCK SIGNALS
BETWEEN TACOMA & TENINO.

NOT TO SCALE.
OFFICE OF SIGNAL ENGR., ST. PAUL, MINN. Mar. 24-1933.

NEW WORK SHOWN RED.
FACILITIES REMOVED SHOWN DOTTED.
FACILITIES MOVED SHOWN YELLOW.

A.F.E. NO. 285-29
VALUATION SEC. WASH. 131
WORK BEGUN August 1929
WORK COMPLETED Feb. 1, 1930.

- SYMBOLS-**
- ELECTRIC SWITCH LOCK
 - BATTERY WELL
 - RELAY CASE
 - RELAY BOX ON CABLE POST
 - CABLE POST
 - SEMAPHORE SIGNAL
 - WIG-WAG SIGNALS
 - BATTERY BOX
 - BATTERY CHUTE
 - SW. INSULATION INSULATED JOINTS

